

AMENDMENT TO SIGN CRITERIA

FOR

**PALMDALE SHOPPING CENTER
LOCATED AT**

**S.E.C AVENUE P & FREEWAY 14
PALMDALE, CALIFORNIA**

LHA JOB NO. 95072

**November 4, 1996
Rev. December 20, 1996 and January 13, 1997**

This Amendment Dated April 21, 2000

DEVELOPER:

**CHRISDAN LLC
C/O SIERRA DEVELOPMENT GROUP
3053 RANCHO VISTA BLVD., SUITE H-375
PALMDALE, CA 93551
(661) 945-6636**

ARCHITECT:

**LEINDENFROST/HOROWITZ & ASSOCIATES
1833 VICTORY BOULEVARD
GLENDALE, CALIFORNIA 91201
(818) 246-5050**

<p>APPROVED -SUBJECT TO CONDITIONS- CITY OF PALMDALE PLANNING DEPARTMENT</p> <p>SIGN PERMIT <i>Program Modification CO-01</i></p> <p><i>AMY PERKINS</i></p> <p>DATE <i>28 APRIL 00</i></p>
--

AMENDMENT TO SIGN CRITERIA

This shall amend the Sign Criteria for the Shopping Center located at the N.E.C. of Avenue P and Freeway 14, Palmdale, CA. The original Sign Criteria was stamped and approved by the City of Palmdale on February 17, 1997. This AMENDMENT TO SIGN CRITERIA is required as part of the Conditions of Approval of Site Plan Review Major Modification 7-96-1. The Major Modification was approved by the City of Palmdale to accommodate two Marriott brand hotels and three restaurant/retail pad buildings. There are three existing pad buildings (fast food restaurant w/Drive Through, Gas Station w/Convenience Store and 4000 square foot shop building Dental Office) with signs approved by the original Sign Criteria.

This AMENDMENT TO SIGN CRITERIA includes the following Exhibits:

I. COURTYARD BY MARRIOTT

- 1) Graphics Detail of Building Sign
- 2) Graphics Detail of Building Sign
- 3) COURTYARD Logo Sign
- 4) East Elevation
- 5) West Elevation
- 6) North Elevation
- 7) South Elevation

II. MARRIOTT RESIDENCE INN

- 1) Graphics Detail of Building Sign
- 2) Graphics Detail of Building Sign
- 3) East Elevation
- 4) West Elevation Building Sign
- 5) West Elevation Entry Sign
- 6) South Elevation

III. DIRECTIONAL SIGNS

- 1) COURTYARD Directional Sign
- 2) RESIDENCE INN Directional Sign

IV. MONUMENT SIGNS

- 1) Combination COURTYARD BY MARRIOTT and MARRIOTT RESIDENCE INN shared Monument Sign located on Avenue P.
- 2) Combination COURTYARD BY MARRIOTT and MARRIOTT RESIDENCE INN shared Monument Sign located on 5th Street West.

V. SITE PLAN

The Monument Signs shall be located as outlined on the Site Plan. Monument Signs MS-1, MS-4, and MS-5 are existing Monument Signs. Monument Sign MS-2 shall be for the sole use of Tenants on Pads 4, 5, and 6. The size and design of Monument Sign MS-2 shall be determined by the original Design Criteria. The Developer shall determine which Tenants are identified on this Monument Sign. Monument Signs MS-3 and MS-6 shall be for the sole use of the Marriott Courtyard and Marriott Residence Inn.

AMENDED LANGUAGE TO ORIGINAL APPROVED SIGN CRITERIA

The following shall amend the language of the original SIGN CRITERIA Section B. **GENERAL SPECIFICATIONS** item number 6:

DELETE: Reference to MAJOR 'A', MAJOR 'B', MAJOR 'C', and MAJOR 'D'.

INSERT: Pad '4, 5, & 6' 2 s.f. of sign area per linear foot of building. Frontage on the north, south, east & west facing side of the buildings.


All other criteria including General Requirements, General Specifications, Construction Requirements and Miscellaneous Requirements for Signs for Pads 4, 5, and 6 (see Site Plan) shall conform to the original APPROVED SIGN CRITERIA.

MONUMENT SIGN MS-2 (SEE EXHIBIT V ATTACHED)

The design for monument sign MS-2 shall conform to the monument sign design outlined in the original APPROVED SIGN CRITERIA.

EXISTING SIGNS

All other Existing Signs in the Shopping Center referred to in the original SIGN CRITERIA as Pads 1, 2, and 3 shall conform to the original SIGN CRITERIA approved by the City of Palmdale on February 17, 1997.

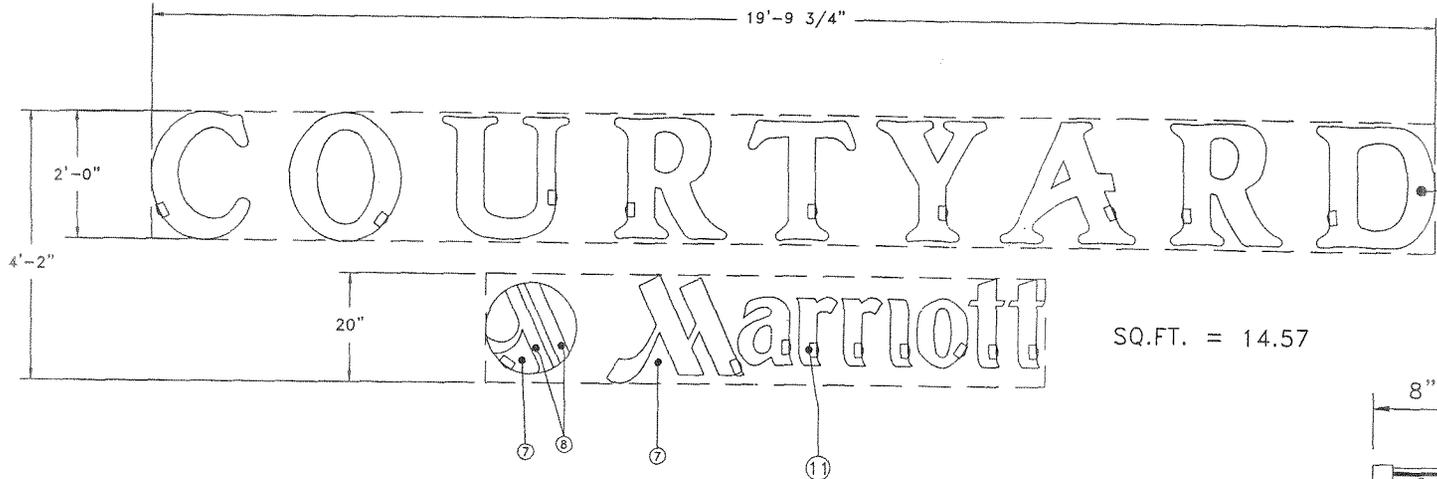


SQ.FT. = 39.69

TOTAL SQ.FT. = 54.26

SQ.FT. = 14.57

GRAPHICS DETAIL
SCALE: 3/4" = 1'-0"

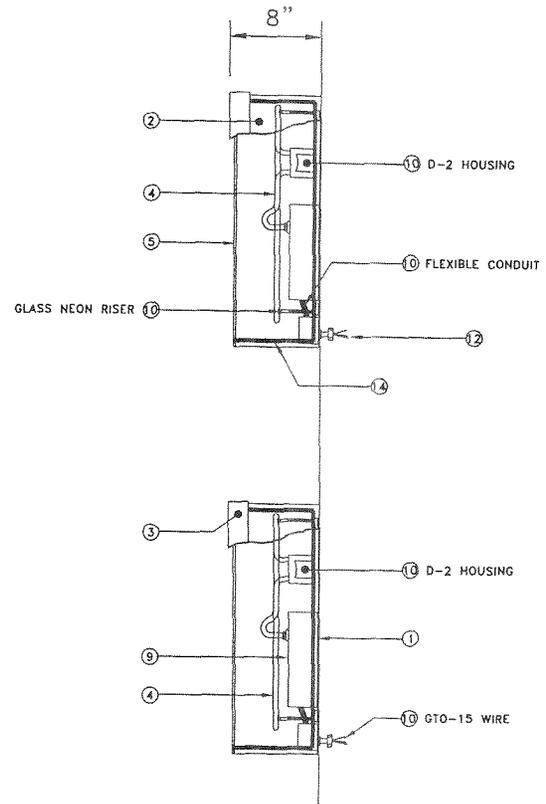

CROSS SECTION
SCALE: 1 1/2" = 1'-0"


SPECIFICATIONS

- 1 BACK MATERIAL - .063 ALUMINUM
- 2 RETURN MATERIAL - .040 X 8" ALUMINUM (STAPLED)
FINISH - PREFINISHED GOLD
- 3 TRIM CAP - 1" JEWELITE; GOLD
- 4 NEON TUBE - 15MM WHITE
- 5 FACE MATERIAL - 3/16" 7328 WHITE POLYCARBONATE
- 6 DECORATION: PAINTED/SCORED TO MATCH VI-3524 GREEN:
"COURTYARD" (1st SURFACE)
- 7 PAINTED/SCORED TO MATCH VI-0502 RED:
"MARRIOTT" & LOGO (1st SURFACE)
- 8 3630-20B WHITE BLOCK OUT VYNIL:
BETWEEN LOGO SECTIONS
- 9 TRANSFORMERS: ALLANSON - AS REQUIRED
- 10 GTO-15 WIRE, FLEXIBLE CONDUIT, D-2 HOUSING
GLASS NEON RISERS-SUPPLIED BY PERSONA.
- 11 CUT OFF SWITCH- BOTTOM EACH LETTER
- 12 ELECTRIC OUT PROVISION
- 13 ELECTRICAL: TOTAL AMPS, 120 VOLTS
- 14 LIGHT ENHANCEMENT FILM

MINI PRINT NOT TO SCALE

Exhibit I-1

 <small>P.O. BOX 210 700 21st Southwest Watertown, SD 57201 (605) 882-2244</small>		TITLE	DRWG. NO.	SHEET	OF
		SIZE 2.4" CHANNEL LETTERS W/ 20" M"	C38-00/119	1	1
CUSTOMER	LOCATION	DRAWN BY:	DATE	APPR. BY:	TDK
COURTYARD		RMG	03/17/00		
DATE OF APPROVAL		REVISIONS		DATE	BY:

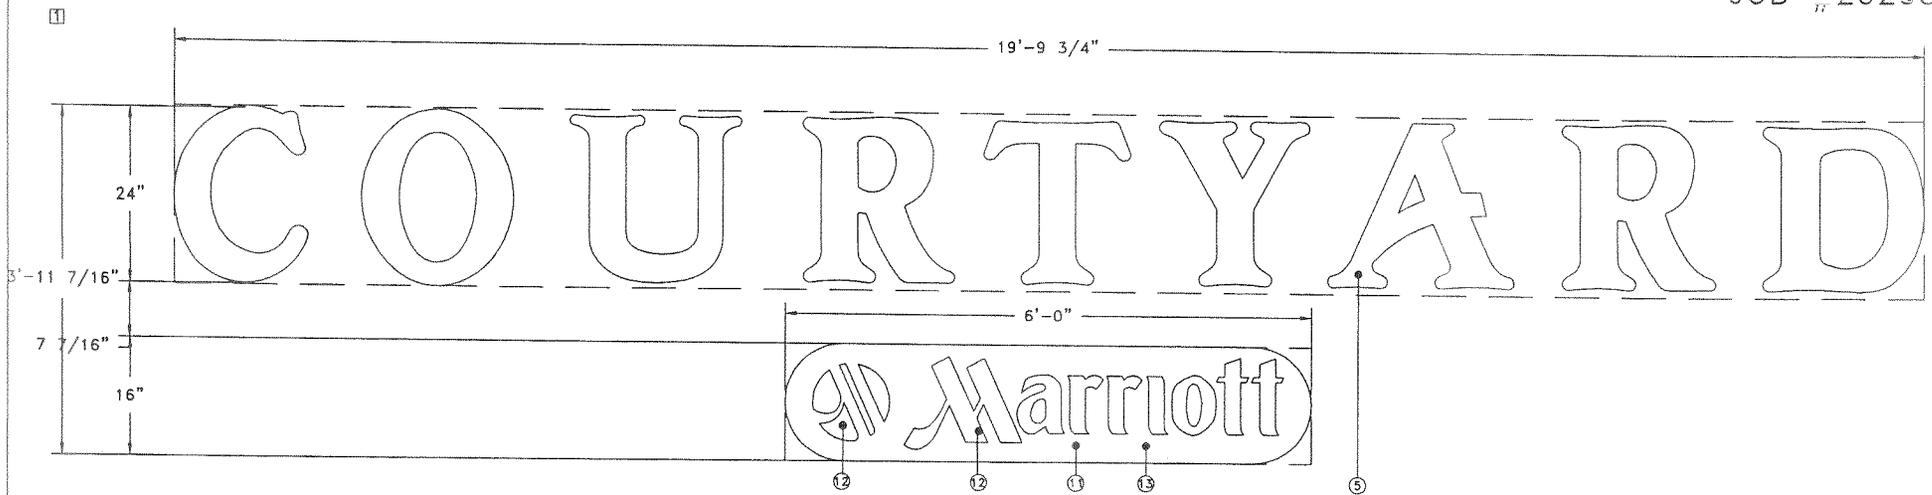

BOXED AREA = 47.96 SQ. FT.

GRAPHICS DETAIL
SCALE: 1" = 1'-0"


SPECIFICATIONS

CHANNEL LETTERS

- 1 BACK MATERIAL - .063 ALUMINUM
- 2 RETURN MATERIAL - .040 X 8" ALUMINUM (STAPLED)
FINISH - PREFINISHED GOLD
- 3 TRIM CAP - 1" JEWELITE: GOLD
- 4 NEON TUBE - 15MM WHITE (2 ROWS)
- 5 FACE MATERIAL - 3/16" 7328 WHITE ACRYLIC
DECORATION: VT-3254 GREEN VINYL (1ST SURFACE)
- 6 TRANSFORMERS: AS REQUIRED
- 7 FLEXIBLE CONDUIT, D-2 HOUSING,
GLASS NEON RISERS-SUPPLIED BY PERSONA.

CAPSULE

- 8 BACK MATERIAL - .063 ALUMINUM
- 9 RETURN MATERIAL - .040 X 8" ALUMINUM (STAPLED)
FINISH - PREFINISHED GOLD
- 10 TRIM CAP - 1" JEWELITE: GOLD
- 11 FACE MATERIAL - 3/16" 7328 WHITE ACRYLIC
- 12 DECORATION: VT-0502 RED VINYL (COPY)
- 13 DECORATION: 3630-20B BLOCKOUT VINYL (B/G)
- 14 ALUMINUM RACEWAY
- 15 ALUMINUM BALLAST CHANNEL
- 16 BALLAST
- 17 LAMPS: F64T12 CW/HO 2-REQUIRED
- 18 SOCKETS: KULKA DOUBLE CONTACT SNAP IN
LAMP HOLDERS 530 1 & 2
- 19 ELECTRIC OUT PROVISION
- 20 2" J-CLIP

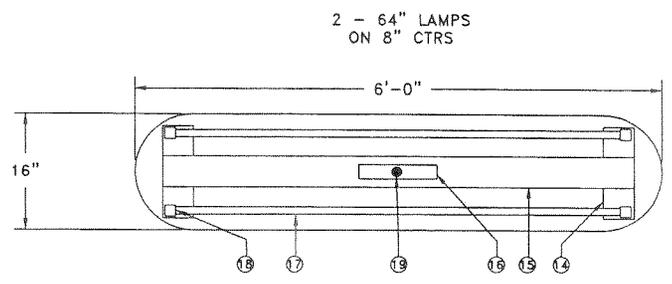


FRAME & LAMP DETAIL
SCALE: 1" = 1'-0"

- ALUM RW:
- 1 66 1/2" N2B2
- 2 12" N2B2

- ALUM RW-C:
- 2 26 7/8"
- 2 4 3/8"

- 2 PR SOCKETS
- 1 272AT BALLAST
(1.6 AMPS/120 V)

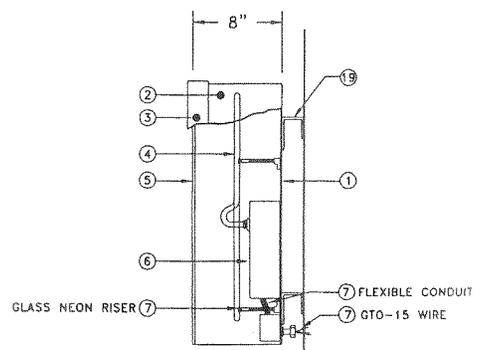

CROSS SECTION
SCALE: 1 1/2" = 1'-0"


NOTES

DESIGN FACTOR: 30 PSF
LAMPS INCLUDED
U.L. APPROVED
ELECTRICAL: TOTAL AMPS, 120 VOLTS


MINI PRINT NOT TO SCALE

Exhibit I-2

<p>PERSONA Distributed by Sign Up Company</p> <p>P.O. BOX 210 700 21st Southwest Watertown, SD 57201 (605) 857-2344</p>	TITLE CTYDEB24S0B116	DRWG. NO. M124-96/138	SHEET 1	OF 1
	SIZE 24" CHANNEL LETTERS W/ 16" X 6'-0" LOGO BOX	DRAWN BY: MJP	DATE 4/10/96	APPR. BY: RDH
CUSTOMER COURTYARD	LOCATION	REVISIONS 1 Rev. Per Salesman 4/18/96 CJS 2 Change to scored faces 8/14/97 MBF 3 Change to not scored 2/8/00 TK 4 ADDED SQ. FT. 02/05/00 TRG		
DATE OF APPROVAL				

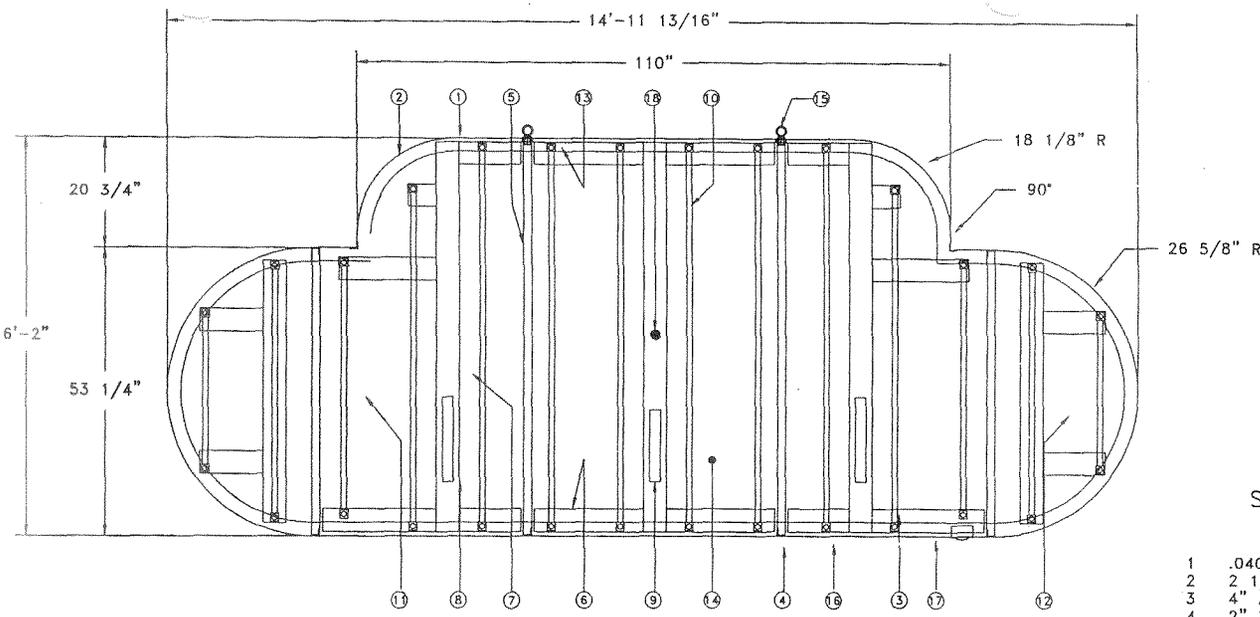

FRAME & LAMP DETAIL
SCALE: 3/4" = 1'-0"

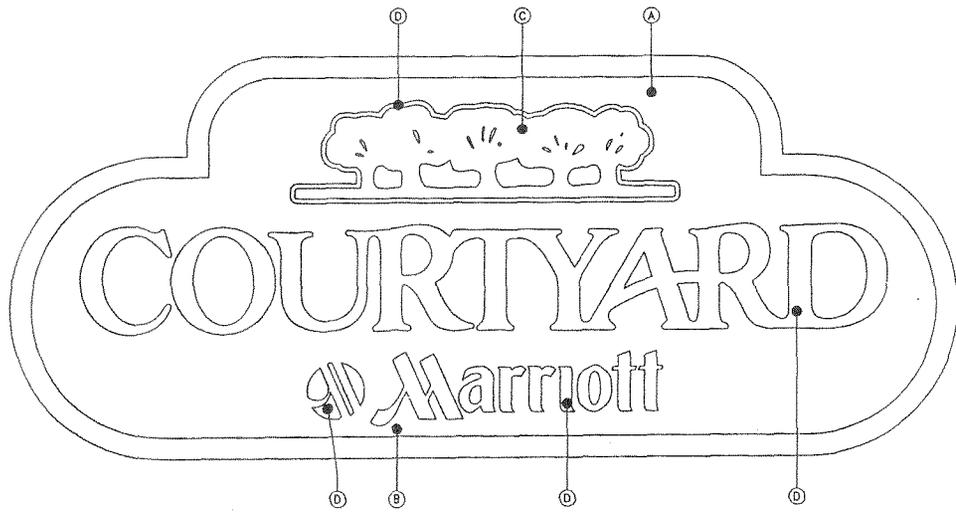

GRAPHICS DETAIL
SCALE: 3/4" = 1'-0"

SPECIFICATIONS

FRAME


- 1 .040 PREFINISHED GOLD ALUMINUM SKIN
- 2 2 1/2" X 2 1/2" X 3/16 ANGLE
- 3 4" ALUMINUM HOOK RETAINER
- 4 2" X 2" X 3/16 MOUNTING CLIPS
- 5 1 1/2" X 1 1/2" X 3/16" ANGLE
- 6 ALUMINUM RACEWAY
- 7 ALUMINUM BALLAST CHANNEL
- 8 BALLAST: ALLANSON 648A 2-REQUIRED
472A 1-REQUIRED
- 9
- 10 LAMPS: F72T12 CH/HO 8-REQUIRED
F48T12 CH/HO 4-REQUIRED
F30T12 CH/HO 2-REQUIRED
- 11
- 12
- 13 SOCKETS: KULKA DOUBLE CONTACT SNAP IN
LAMP HOLDERS 530 1 & 2
- 14 .040 ALUMINUM BACK
- 15 1/2" EYEBOLTS 2-REQUIRED
- 16 SERVICE DOORS 5-REQUIRED
- 17 EXTERNAL ON/OFF SWITCH
- 18 ELECTRIC OUT PROVISION
- 19 3m WEDGE CLAMP
- 20 1" X 1/8" STRAP

FACE


- A 3m SERIES 945 PANAFLEX
- B VT-3254 GREEN: BACKGROUND
- C 7755-431 GOLD: TREES
- D WHITE: COPY & 3/4" BORDER AROUND TREES

NOTES

DESIGN FACTOR: 35 PSF
 FINISH: INTERIOR- LACRYL 95; WHITE
 FINISH: EXTERIOR- GOLD ALUMINUM SKIN
 LAMPS INCLUDED
 U.L. APPROVED
 ELECTRICAL: 8.40 AMPS, 120 VOLTS
 MARRIOTT LOGO

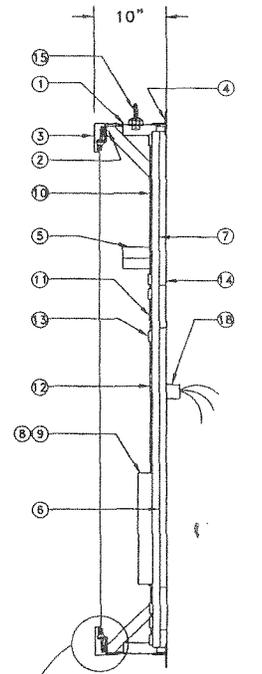

CROSS SECTION
SCALE: 1" = 1'-0"

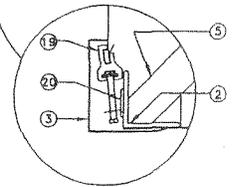

Marriott Logo

Exhibit I-3

MINI PRINT NOT TO SCALE

	TITLE	CTYD9880WMSF CTYD9880WMFA	DWG. NO.	C38-98/107	SHEET	1	OF	1
	SIZE	6'-2" X 14'-11 13/16" S/F	DRAWN BY:	MJP	DATE	4/11/96	APPR. BY:	RDH
P.O. BOX 210 700 21st Southwest Waterbury, SD 57201 (605) 882-2244	CUSTOMER	COURTYARD - MARRIOTT	LOCATION			REVISIONS	DATE	BY:
DATE OF APPROVAL								



east BUILDING ELEVATION

3/32"=1'-0"

Exhibit I-4


 Distributed by Sign Up Company P.O. BOX 210 700 21st Southwest Watertown, SD 57201 (605) 882-2244	TITLE	DRWG. NO.	SHEET OF		
	BUILDING ELEVATION	C38-00/107	1	4	
CUSTOMER	SIZE	DRAWN BY:	DATE	APPR. BY:	
	COURTYARD	24" CHANNEL LETTERS	RMG	01/24/00	TDK
DATE OF APPROVAL	LOCATION	REVISIONS		DATE	BY
	PALMDALE, CA	1	CHANGED LAYOUT	01/26/00	RMG
		2	CHANGED LAYOUT	03/16/00	RMG



west BUILDING ELEVATION
 3/32"=1'-0"

Exhibit I-5

 Distributed by Sign Up Company P.O. BOX 210 700 21st Southwest Watertown, SD 57201 (605) 882-2244	TITLE BUILDING ELEVATION	DRWG. NO. C38-00/107	SHEET 2	OF 4
	SIZE 24" CHANNEL LETTERS	DRAWN BY: RMG	DATE 01/24/00	APPR. BY: TDK
CUSTOMER COURTYARD	LOCATION PALMDALE, CA	REVISIONS		DATE BY
DATE OF APPROVAL		1	CHANGED LAYOUT	01/26/00 RMG
		2	CHANGED LAYOUT	03/16/00 RMG

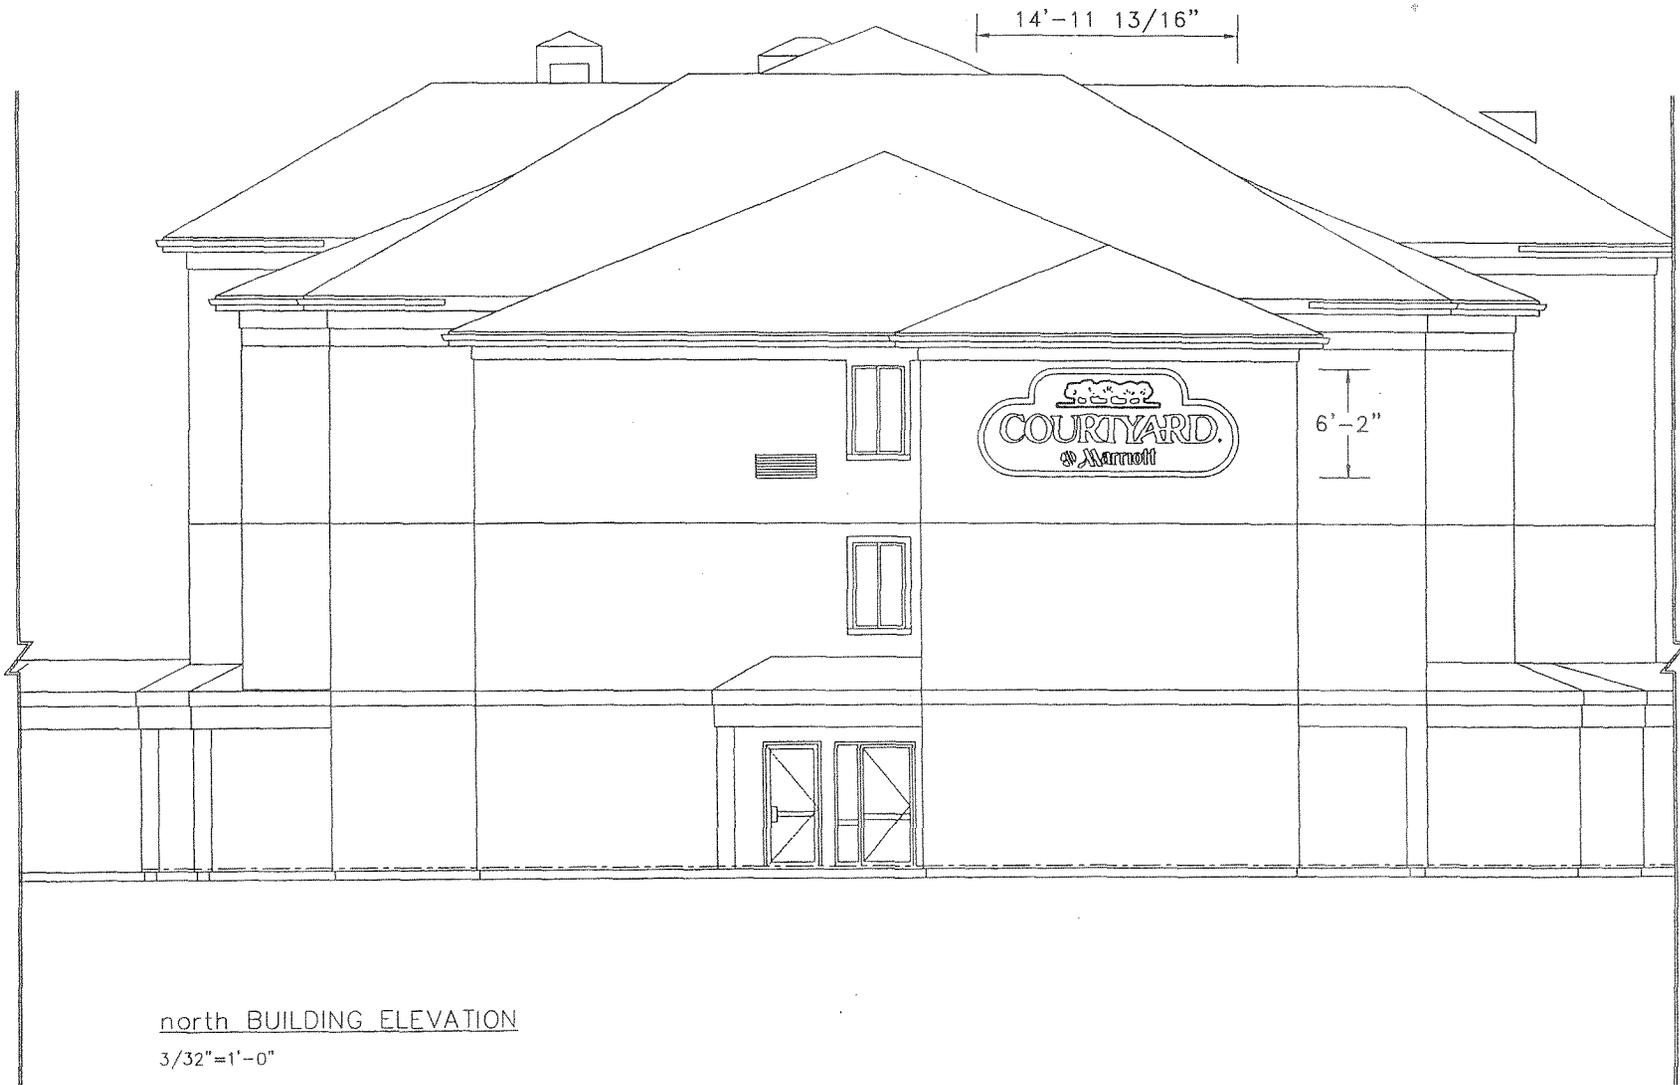


north BUILDING ELEVATION

3/32"=1'-0"

Marriott Logo

Exhibit I-6

 Distributed by Sign Up Company P.O. BOX 210 700 21st Southwest Watertown, SD 57201 (605) 882-2244	TITLE	DRWG. NO.	SHEET		OF
	BUILDING ELEVATION	C38-00/107	3	4	
CUSTOMER	SIZE	DRAWN BY:	DATE	APPR. BY:	
	COURTYARD	6'-2" X 14'-11 13/16"	RMG	01/24/00	TDK
DATE OF APPROVAL	LOCATION	REVISIONS		DATE	BY
	PALMDALE, CA	1	CHANGED LAYOUT	01/26/00	RMG

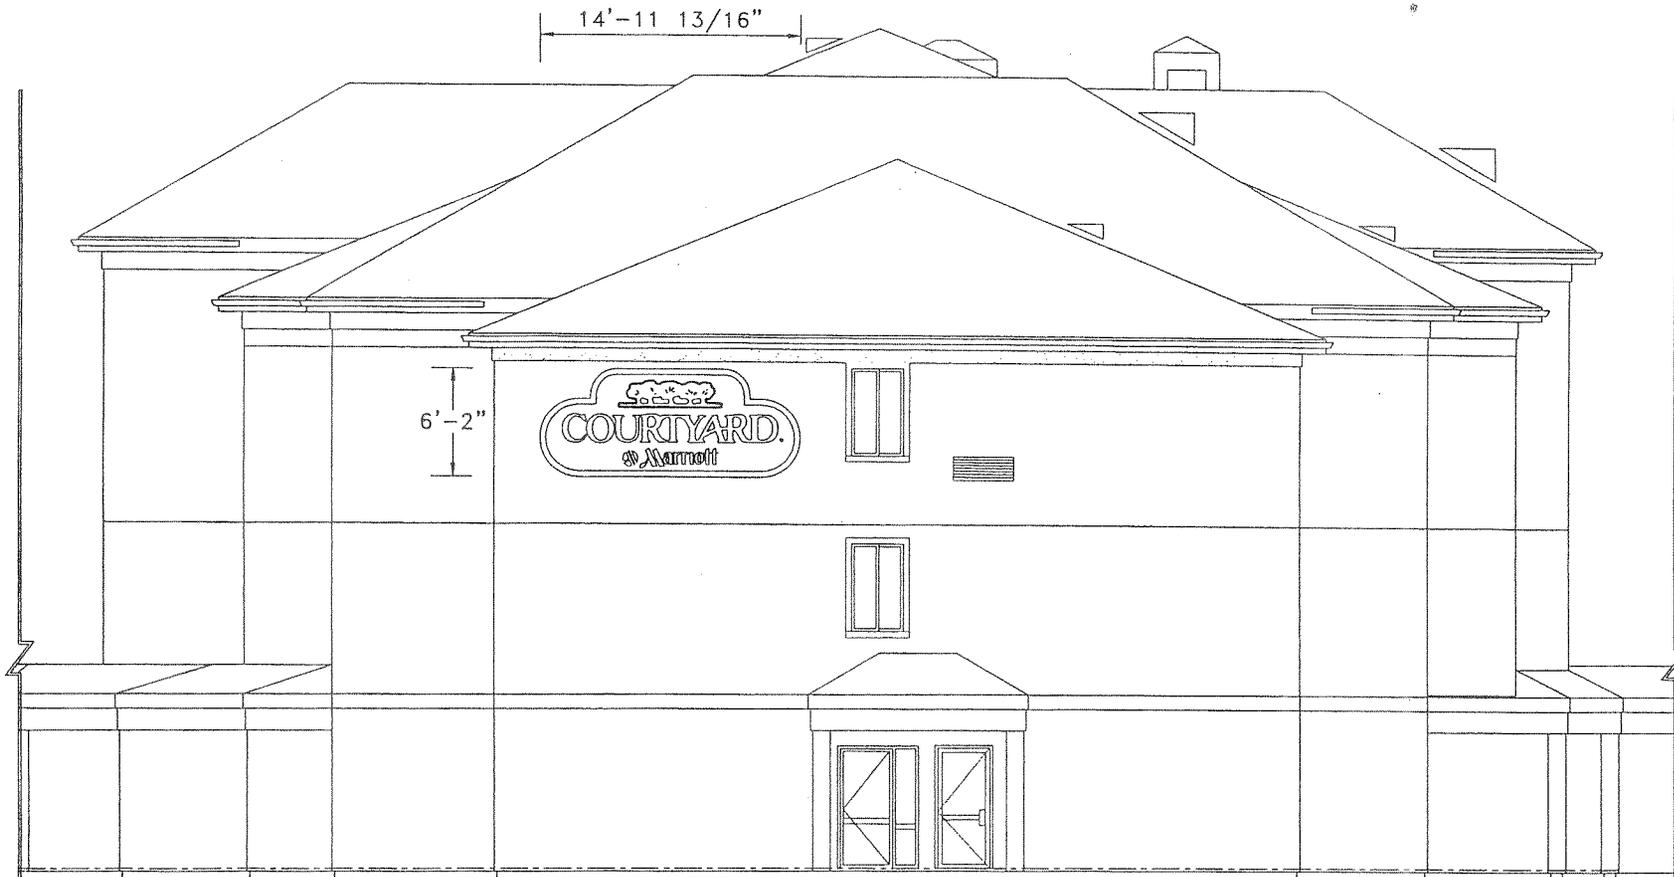


south BUILDING ELEVATION

3/32"=1'-0"

Marriott Logo



Exhibit I-7

 Distributed by Sign Up Company P.O. BOX 210 700 21st Southwest Watertown, SD 57201 (605) 882-2244	TITLE BUILDING ELEVATION		DRWG. NO. C38-00/107		SHEET OF 4 4	
	SIZE 6'-2 " X 14' - 11 13/16"		DRAWN BY: RMG		DATE 01/24/00	
CUSTOMER COURTYARD		LOCATION PALMDALE, CA		REVISIONS 1 CHANGED LAYOUT		APPR. BY: TDK
DATE OF APPROVAL				DATE 01/26/00		BY RMG

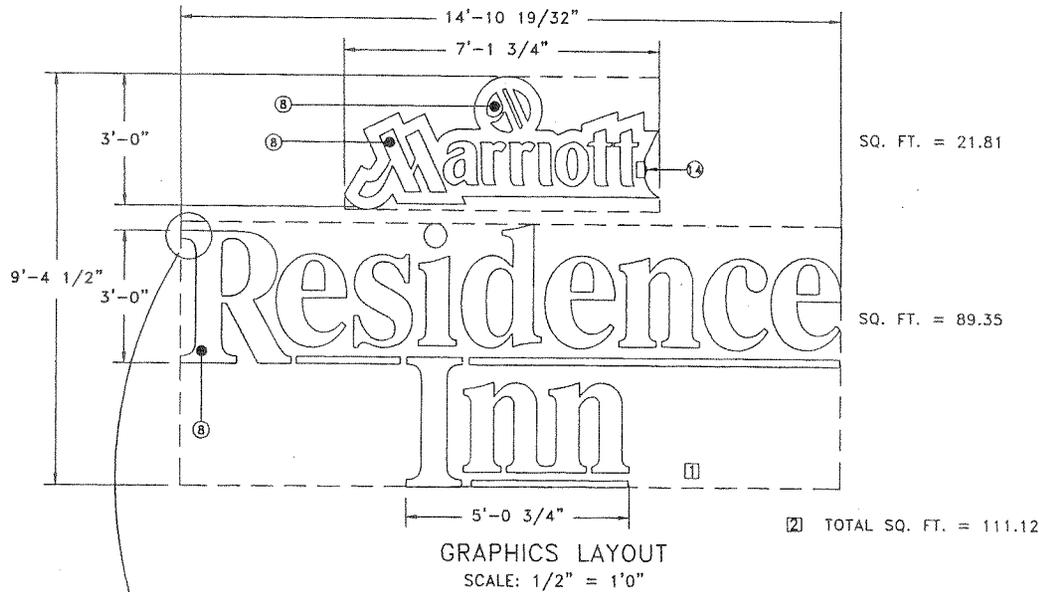

SPECIFICATIONS

- 1 BACK MATERIAL - .063 ALUMINUM
- 2 RETURN MATERIAL - .040 X 5" ALUMINUM
FINISH - EXTERIOR: MATCH PMS 209C BURGUNDY
- 3 LOGO BOX BACK MATERIAL - .080 ALUM.
- 4 LOGO BOX BASE RETURN MATERIAL - .063 X 10 3/8" ALUMINUM
- 5 LOGO BOX TOP RETURN MATERIAL - .040 X 1 1/2" ALUMINUM
- 6 TRIM CAP - 1" JEWELITE: PAINT TO MATCH 209C BURGUNDY
- 7 NEON TUBE - 15MM WHITE
- 8 FACE MATERIAL - 3/16" POLYCARBONATE-
PAINT TO MATCH PMS 209C BURGUNDY; SCORED
- 9 LOGO BOX FINISH - PAINT TO MATCH SW 2032 BUNGALOW BEIGE
- 10 TRANSFORMERS - AS REQUIRED
- 11 PYREX HOUSING, GTO SLEEVING, ELECTROBIT HOUSING,
GTO 15 WIRE, GLASS NEON RISERS, D-2 HOUSING
- 12 TRANSFORMER BOX
- 13 ELECTRICAL OUT - CENTER BACK
- 14 DISCONNECT SWITCH - RIGHT END
- 15 U.L. APPROVED
- 16 ELECTRICAL: AMP, 120 VOLTS
- 17 ALUMINUM STRAP
- 18 LIGHT ENHANCEMENT FILM

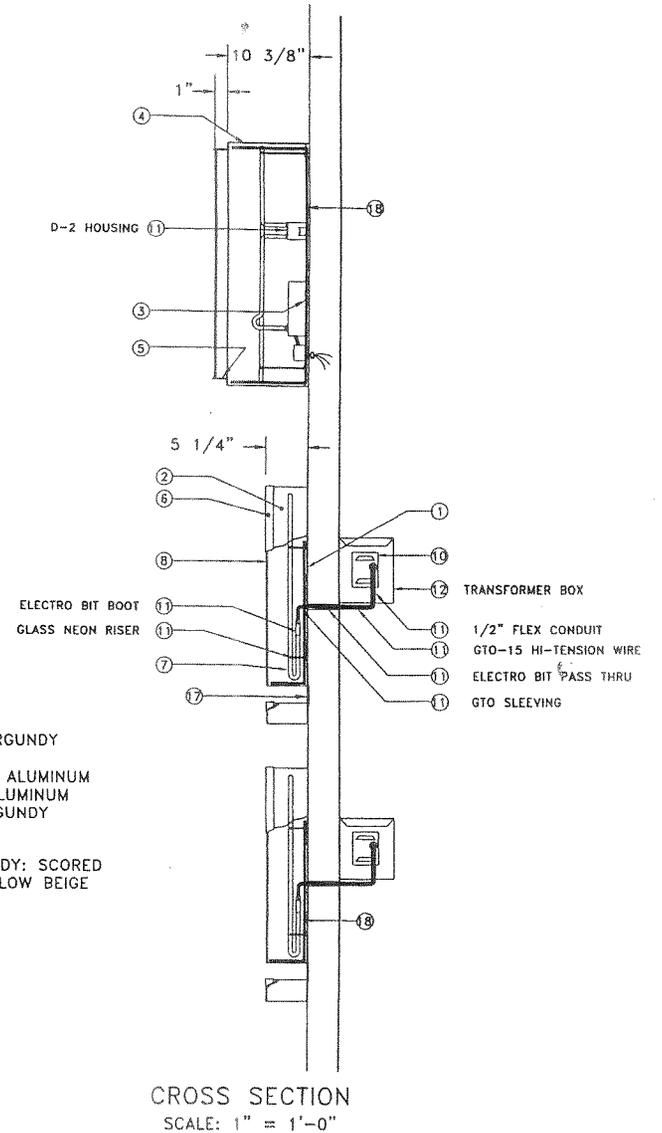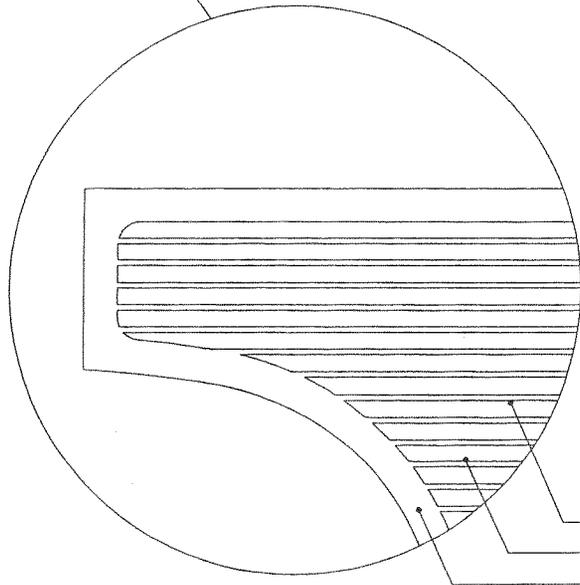


MINI PRINT NOT TO SCALE

<p>PERSONA A Division of Sign Up Company P.O. BOX 210 780 21st Southwest Wakarusa, SD 57201 (605) 692-2244</p>	TITLE RESEB36S05RT	DRWG. NO.	SHEET 1	OF 1
	SIZE 36" CHANNEL LETTERS	DRAWN BY: MJP	DATE 11/23/98	APP. BY: BLL
CUSTOMER RESIDENCE INN	LOCATION	REVISIONS		DATE
DATE OF APPROVAL		1	Removed 1st Par. Drawings	2/10/98
		2	ADDED AREA	3/04/00

Exhibit II-1

JOB #12905

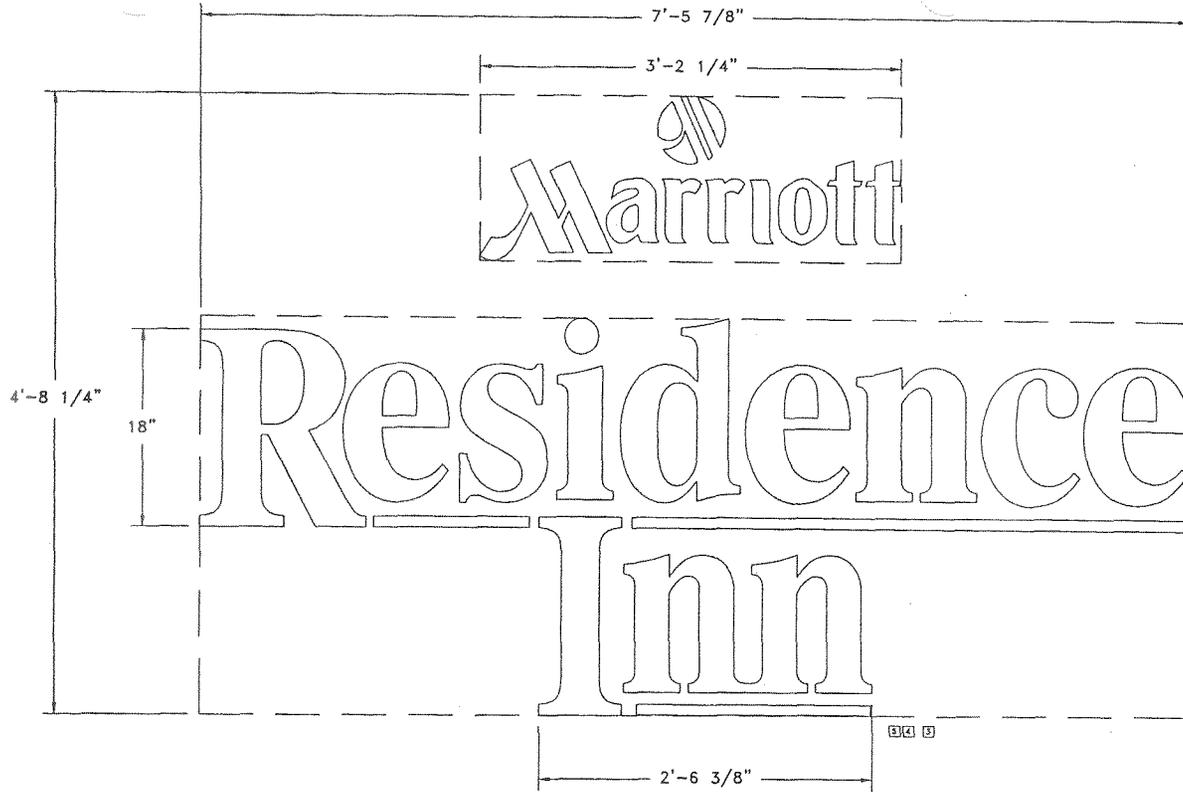


SQ. FT. = 4.02

SQ. FT. = 22.36

GRAPHICS DETAIL
SCALE: 1 1/2" = 1'-0"

TOTAL SQ. FT. = 26.38

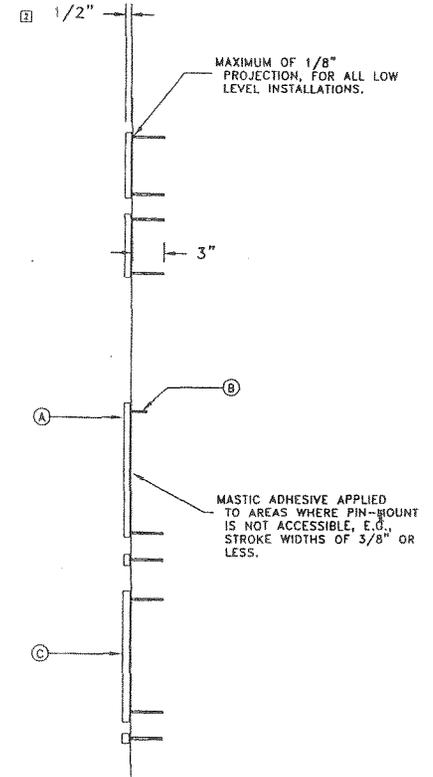

CROSS SECTION
SCALE: 1 1/2" = 1'-0"

SPECIFICATIONS

- A .50" ROUTED ALUMINUM LETTERS
- B 3" ALUMINUM STUDS
(WELDED TO BACKS)
- C FINISH - LACRYL 95 8000 WHITE

MINI-PRINTS NOT TO SCALE

 PERSONA A Division of Sign Up Company P.O. BOX 210 700 21st Southeast Waterloo, SD 57201 (605) 862-2244	TITLE	DRWG. NO.	SHEET	OF
	RESRAL185500	M124-96/160	1	1
SIZE	DRAWN BY:	DATE	APPR. BY:	
AS NOTED - ROUTED LETTERS	CJS	6/13/96	BDH	
CUSTOMER	LOCATION	REVISIONS	DATE	BY:
RESIDENCE INN	MESA, AZ	3	06/28/97	MWD
DATE OF APPROVAL		4	2/10/98	WTE
		5	03/06/00	DMG
			ADDED DIM.	

Exhibit II-2



east BUILDING ELEVATION
 3/32" = 1'-0"

Exhibit II-3


 Distributed by Sign Up Company P.O. BOX 210 700 21st Southwest Watertown, SD 57201 (605) 882-2244	TITLE	DRWG. NO.	SHEET		OF
	BUILDING ELEVATION	R180-00/108	1	4	
CUSTOMER	SIZE	DRAWN BY:	DATE	APPR. BY:	
	AS NOTED	RMG	01/25/00	TDK	
RESIDENCE INN	LOCATION	REVISIONS		DATE	BY
DATE OF APPROVAL	PALMDALE, CA				



west BUILDING ELEVATION
 3/32"=1'-0"

Exhibit II-4

 Distributed by Sign Up Company P.O. BOX 210 700 21st Southwest Watertown, SD 57201 (605) 882-2244	TITLE	DRWG. NO.	SHEET	OF
	BUILDING ELEVATION	R180-00/108	3	4
CUSTOMER	SIZE	DRAWN BY:	DATE	APPR. BY:
	RESIDENCE INN	AS NOTED	RMG	01/25/00
DATE OF APPROVAL	LOCATION	REVISIONS		DATE
	PALMDALE, CA			BY

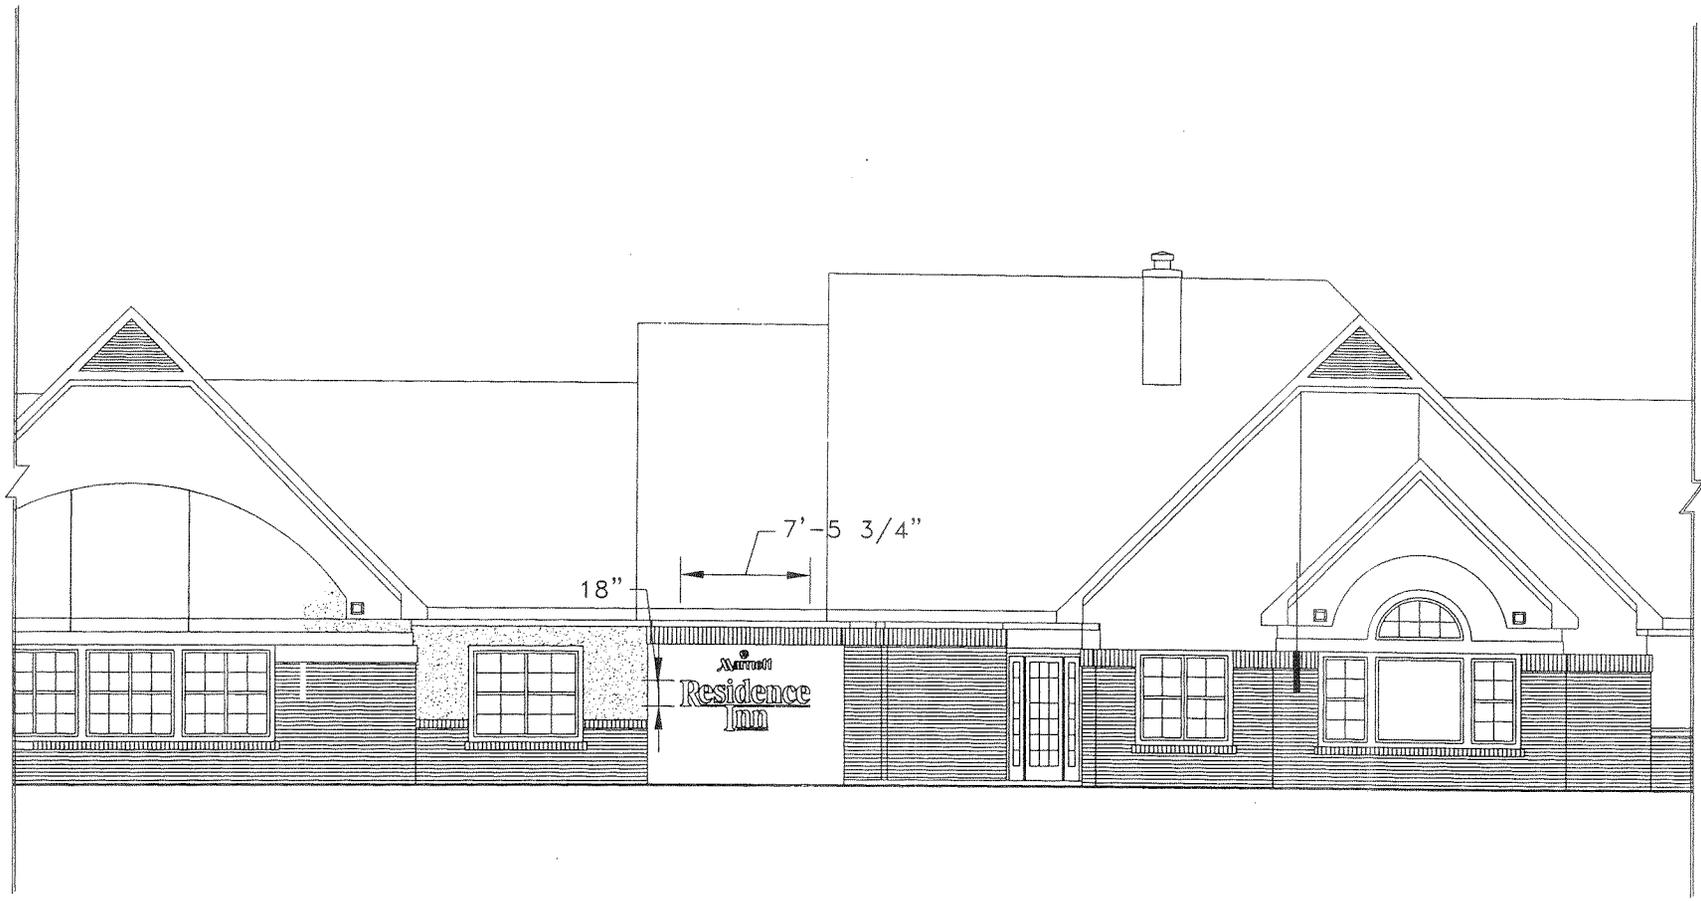

1 west BUILDING ELEVATION
 1/8" = 1'-0"

Exhibit II-5


 Distributed by Sign Up Company P.O. BOX 210 700 21st Southwest Watertown, SD 57201 (605) 882-2244	TITLE	DRWG. NO.	SHEET	OF
	BUILDING ELEVATION	R180-00/108	4	4
CUSTOMER RESIDENCE INN DATE OF APPROVAL	SIZE	DRAWN BY:	DATE	APPR. BY:
	AS NOTED	RMG	01/25/00	TDK
	LOCATION	REVISIONS		DATE
	PALMDALE, CA			




south BUILDING ELEVATION
 3/32"=1'-0"

Exhibit II-6

 PERSONA Distributed by Sign Up Company P.O. BOX 210 700 21st Southwest Watertown, SD 57201 (605) 882-2244	TITLE	BUILDING ELEVATION	DRWG. NO.	R180-00/108	SHEET	2	OF	4
	SIZE	AS NOTED	DRAWN BY:	RMG	DATE	01/25/00	APPR. BY:	TDK
CUSTOMER	RESIDENCE INN	LOCATION	PALMDALE, CA	REVISIONS		DATE	BY	
DATE OF APPROVAL								

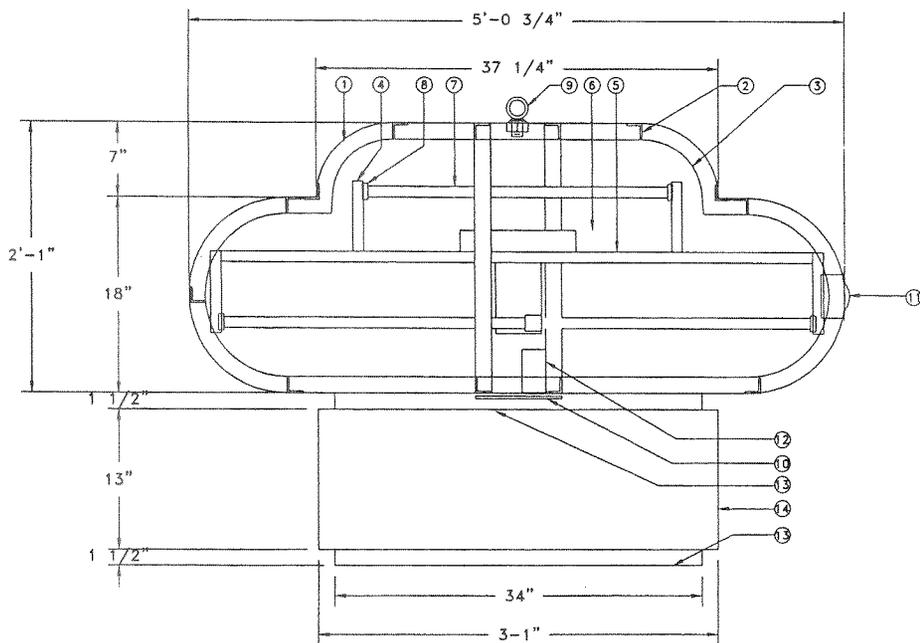

FRAME & LAMP DETAIL
SCALE: 1 1/2" = 1'-0"

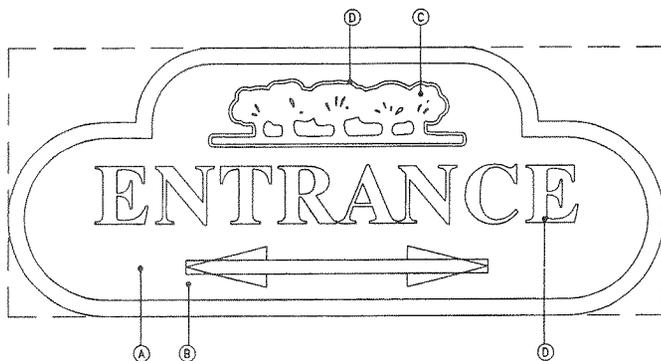

GRAPHICS DETAIL
SCALE: 1 1/2" = 1'-0"

BOXED AREA = 10.55 SQ. FT.

SPECIFICATIONS

FRAME


- 1 .040 PREFINISHED GOLD ALUMINUM SKIN
- 2 1 1/2" X 1 1/2" X 3/16" ANGLE
- 3 1 1/2" ALUMINUM HOOK RETAINER
- 4 ALUMINUM RACEWAY
- 5 ALUMINUM BALLAST CHANNEL
- 6 BALLAST: ALLANSON: 348A 1-REQUIRED
- 7 LAMPS: F30T12 CW/HO 3-REQUIRED
- 8 SOCKETS: KULKA DOUBLE CONTACT SNAP IN LAMP HOLDERS 582 & 583, 530 1 & 2
- 9 1/2" EYEBOLT 1-REQUIRED
- 10 1/4" X 8" X 6" PLATE
- 11 EXTERNAL ON/OFF SWITCH
- 12 ELECTRIC OUT PROVISION
- 13 1 1/2" X 1 1/2" X 1/8" ALUM TUBE (REVEALS)
- 14 .080 ALUMINUM SKIN (POLE COVER)

FACE

- A 3/16" FLAT WHITE POLYCARBONATE
- B VT-3254 GREEN: BACK GROUND
- C 7755-431 GOLD: TREES
- D WHITE: COPY & 3/4" BORDER AROUND TREES


NOTES

DESIGN FACTOR: 35 PSF
 FINISH: PAINT LACRYL 95: WHITE INSIDE
 FINISH: GOLD ALUMINUM SKIN OUTSIDE
 LAMPS INCLUDED
 U.L. APPROVED
 ELECTRICAL: 1.5 AMPS, 120 VOLTS

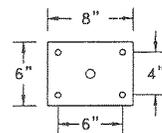

9/16" HOLES
1/2" BOLTS

PLATE DETAIL
SCALE: 1 1/2" = 1'-0"

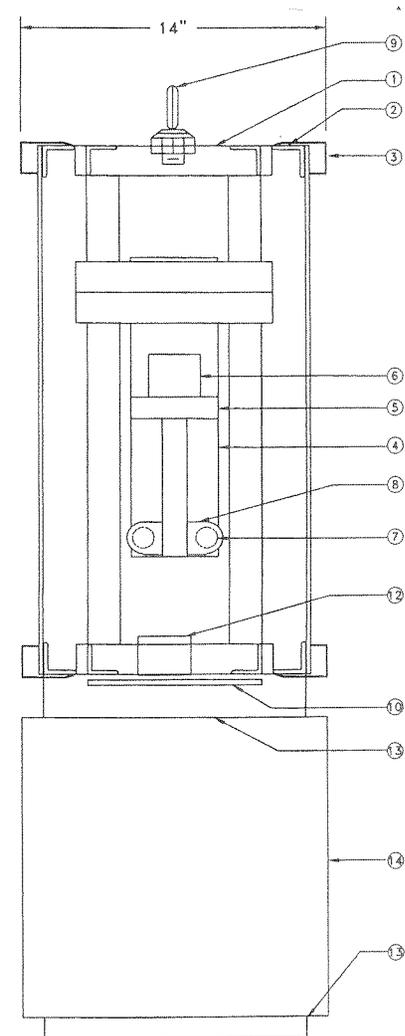


CROSS SECTION
SCALE: 3" = 1'-0"


MINI PRINT NOT TO SCALE

 P.O. BOX 210 700 2nd Southwest Wolverine, SD 57201 (605) 882-2244	TITLE	CTYD98TUEDI CTYD98-10RFAEA CTYD98-10E PLCV	DRWG. NO.	C38-98/101	SHEET	1	OF	3
	CUSTOMER	MARRIOTT - COURTYARD	DATE	02/05/98	APPR. BY:	BDH		
LOCATION	4	REVISIONS	DATE	BY:				
DATE OF APPROVAL		ADDED AREA	04/05/00	RMG				

Exhibit III-1

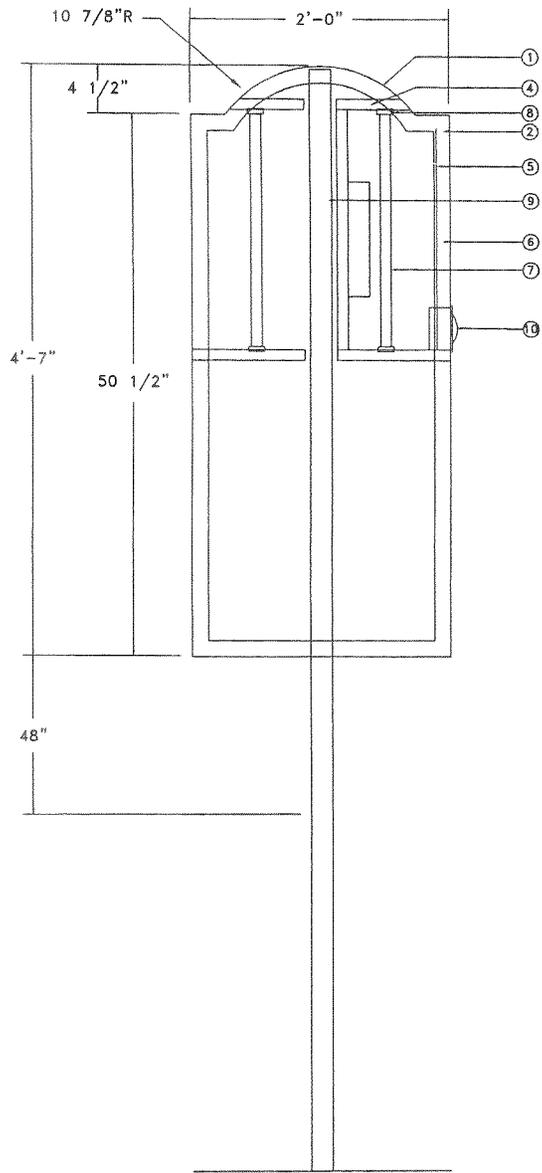


FRAME & LAMP DETAIL
SCALE: 1 1/2" = 1'-0"

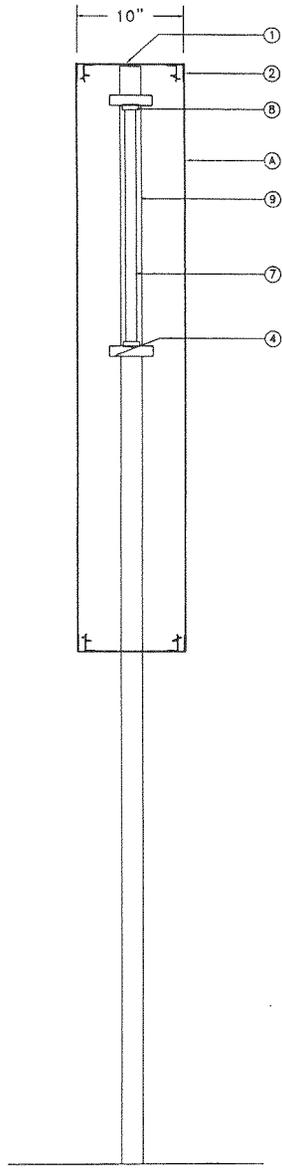

CROSS SECTION
SCALE: 1 1/2" = 1'-0"

BOXED AREA = 4.5 SQ. FT

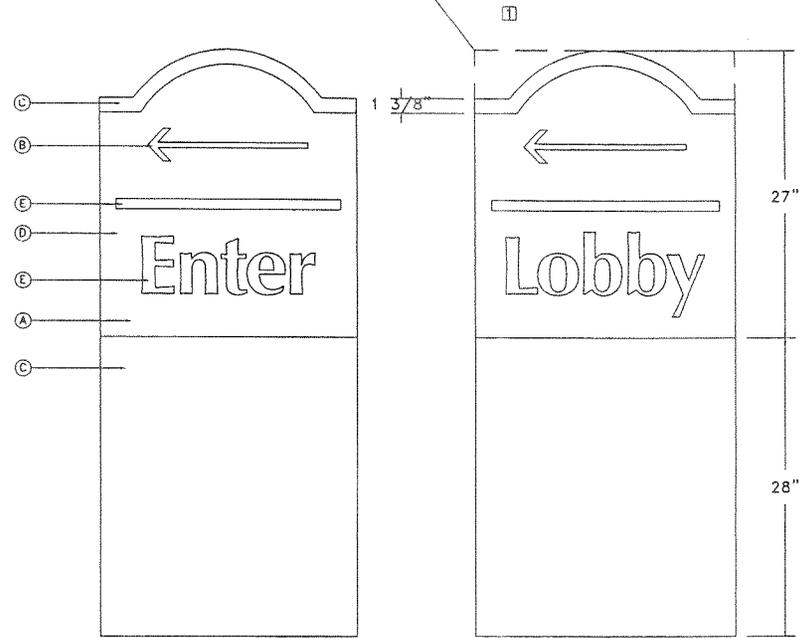

GRAPHICS DETAIL
SCALE: 1 1/2" = 1'-0"


SPECIFICATIONS

- | | | | | | | | | | | | |
|--|--|---|---------------------------|---|----------------------------------|---|------------------------|---|---------------------------|---|----------------------------|
| <p>FRAME</p> <ol style="list-style-type: none"> 1 10" EXTRUDED ALUMINUM FILLER 2 1 1/2" EXTRUDED ALUMINUM RETAINER 3 2" X 2" X 3/16" ALUMINUM ANGLE 4 ALUMINUM RACEWAY 5 ALUMINUM HAT SECTION 6 BALLAST: JEFFERSON: 256-272 1-REQUIRED 7 LAMPS: F24T12 CW/HO 2-REQUIRED 8 SOCKETS: KULKA DOUBLE CONTACT SNAP IN LAMP HOLDERS 582 & 583 9 2" X 2" X 1/8" SQUARE TUBE 10 EXTERNAL ON/OFF SWITCH 11 ELECTRIC OUT PROVISION - THRU SADDLE | <p>FACE</p> <table border="0"> <tr><td>A</td><td>.080 ROUTED ALUMINUM FACE</td></tr> <tr><td>B</td><td>3/16" WHITE POLYCARBONATE BACKER</td></tr> <tr><td>C</td><td>TO MATCH PMS 468 BEIGE</td></tr> <tr><td>D</td><td>TO MATCH PMS 209 BURGUNDY</td></tr> <tr><td>E</td><td>WHITE: COPY, ARROW, & LINE</td></tr> </table> <p>NOTES</p> <p>DESIGN FACTOR 40 PSF
FINISH: TO MATCH PMS 468 BEIGE
LAMPS INCLUDED
U.L. APPROVED
ELECTRICAL: 1.35 AMPS, 120 VOLTS</p> | A | .080 ROUTED ALUMINUM FACE | B | 3/16" WHITE POLYCARBONATE BACKER | C | TO MATCH PMS 468 BEIGE | D | TO MATCH PMS 209 BURGUNDY | E | WHITE: COPY, ARROW, & LINE |
| A | .080 ROUTED ALUMINUM FACE | | | | | | | | | | |
| B | 3/16" WHITE POLYCARBONATE BACKER | | | | | | | | | | |
| C | TO MATCH PMS 468 BEIGE | | | | | | | | | | |
| D | TO MATCH PMS 209 BURGUNDY | | | | | | | | | | |
| E | WHITE: COPY, ARROW, & LINE | | | | | | | | | | |

MINI PRINT NOT TO SCALE



<p>PERSONA Distributed by Sign Up Company P.O. BOX 210 700 21st Southwest Waterlawn, SD 57201 (605) 882-2244</p>	TITLE	RESAD0502POWV RESRAF0502080	DRWG. NO.	R180-97/121	SHEET	1 of 1
	SIZE	4'-7" X 2'-0" D/F	DRAWN BY	MMWD	DATE	9/18/99
CUSTOMER	MARRIOTT - RESIDENCE INN	LOCATION	VARIOUS	REVISIONS	DATE	BY:
DATE OF APPROVAL				ADDED AREA	04/05/00	RMG

Exhibit III-2

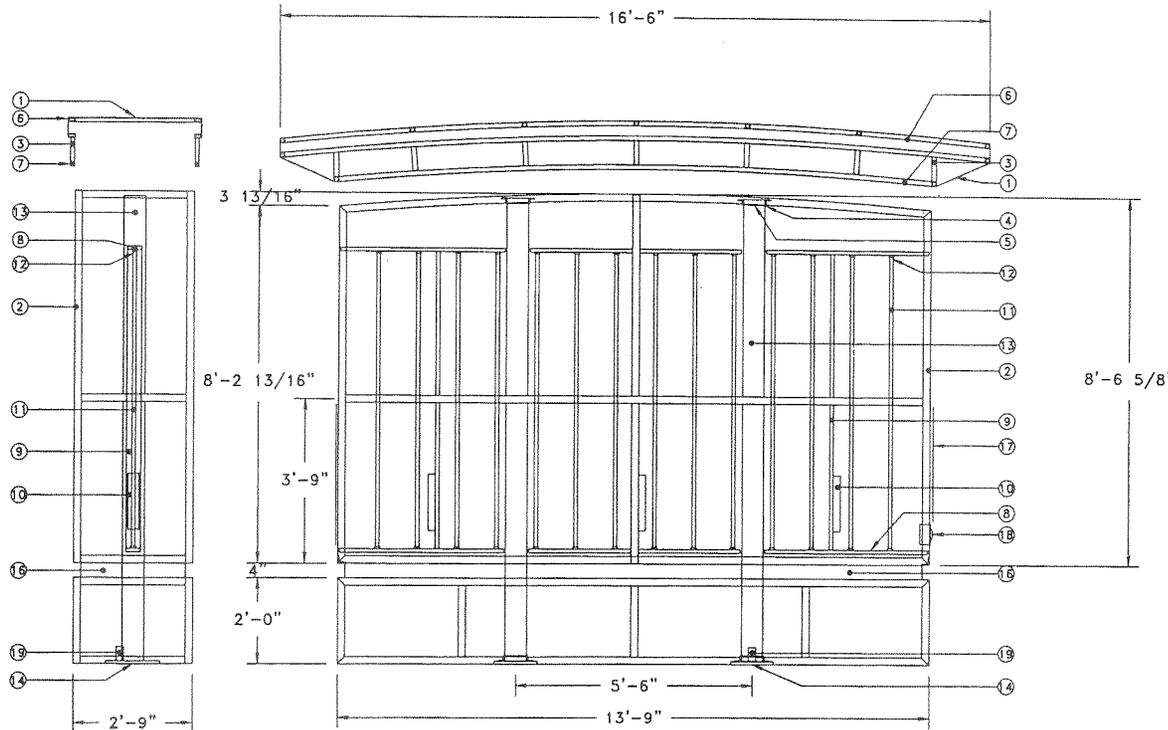

CROSS SECTION
SCALE: 1/2" = 1'-0"

FRAME & LAMP DETAIL
SCALE: 1/2" = 1'-0"

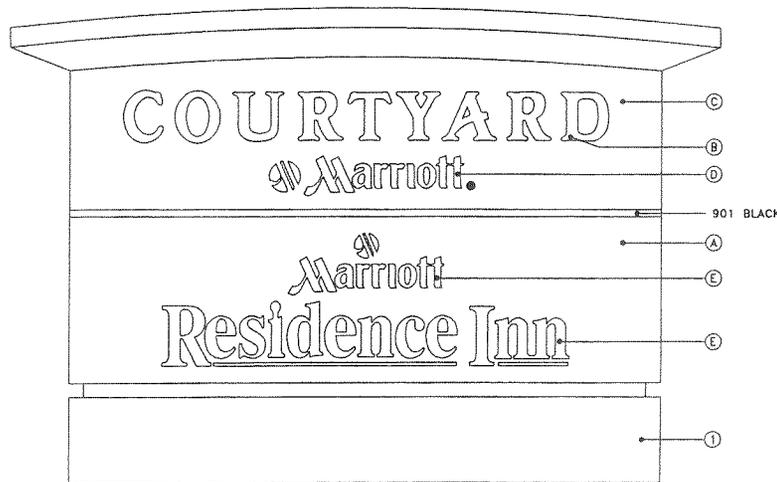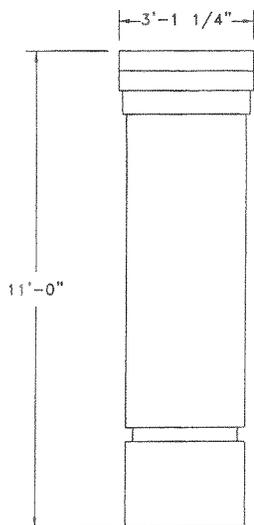

GRAPHICS DETAIL
SCALE: 1/2" = 1'-0"

SPECIFICATIONS

FRAME


- 1 .063 ALUMINUM SKIN
- 2 2" X 2" X 3/16" ALUMINUM ANGLE
- 3 1 1/2" X 1 1/2" X 3/16" ALUMINUM ANGLE
- 4 1 1/2" X 1/4" ALUMINUM STRAP
- 5 1 1/2" X 1 1/2" X 3/16" ANGLE IRON
- 6 1" X 2" X 1/8" ALUMINUM TUBE
- 7 1" X 1" X 1/8" ALUMINUM TUBE
- 8 ALUMINUM RACEWAY
- 9 ALUMINUM BALLAST CHANNEL
- 10 BALLAST: ALLANSON 496-AT 2-REQUIRED
ALLANSON 696-AT 1-REQUIRED
- 11 LAMPS: F84T12 CW/HO 14-REQUIRED
- 12 SOCKETS: KULKA DOUBLE CONTACT SNAP IN
LAMP HOLDERS 582 & 583
- 13 6" X 6" X 3/16" SQUARE TUBE
- 14 3/4" X 12" X 15" BASE PLATE
- 15 1/4" X 4" GUSSETS 4-REQUIRED
- 16 4" X 1.58" X .18" ALUMINUM C-CHANNEL
- 17 SERVICE DOORS - ONE EACH END
- 18 EXTERNAL ON/OFF SWITCH
- 19 ELECTRIC OUT PROVISION

FACE


- A .080 ROUTED ALUMINUM FACES
- B 3/16" CLEAR POLYCARBONATE BACKER
- C VT-3254 GREEN VINYL: "COURTYARD"
- D VT-0502 RED VINYL: TOP "MARRIOTT"
- E 3630-49 BURGUNDY VINYL: "RESIDENCE INN",
BOTTOM "MARRIOTT"

NOTES

DESIGN FACTOR: 35 PSF
 FINISH: LACRYL 95 SERIES
 INTERIOR - WHITE
 EXTERIOR - MATCH BUILDING - STUCCO FINISH
 1 1/2" STRIPE ON FACE - 901 BLACK
 LAMPS INCLUDED
 U.L. APPROVED
 ELECTRICAL: 10.90 AMPS, 120 VOLTS

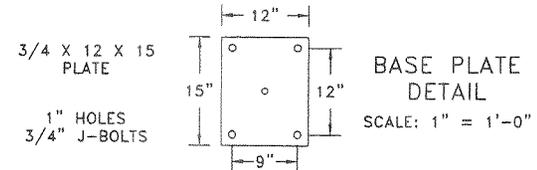

 P.O. BOX 219 700 21st Southeast Watertown, SD 57201 (605) 851-2244		TITLE	X	DWG. NO.	C38-00/123	SHEET	OF	1
		SIZE	AS NOTED	DRAWN BY:	MMD	DATE	03/24/00	APPR. BY:
CUSTOMER	COURTYARD/ RESIDENCE INN	LOCATION		REVISIONS		DATE		BY:
DATE OF APPROVAL								

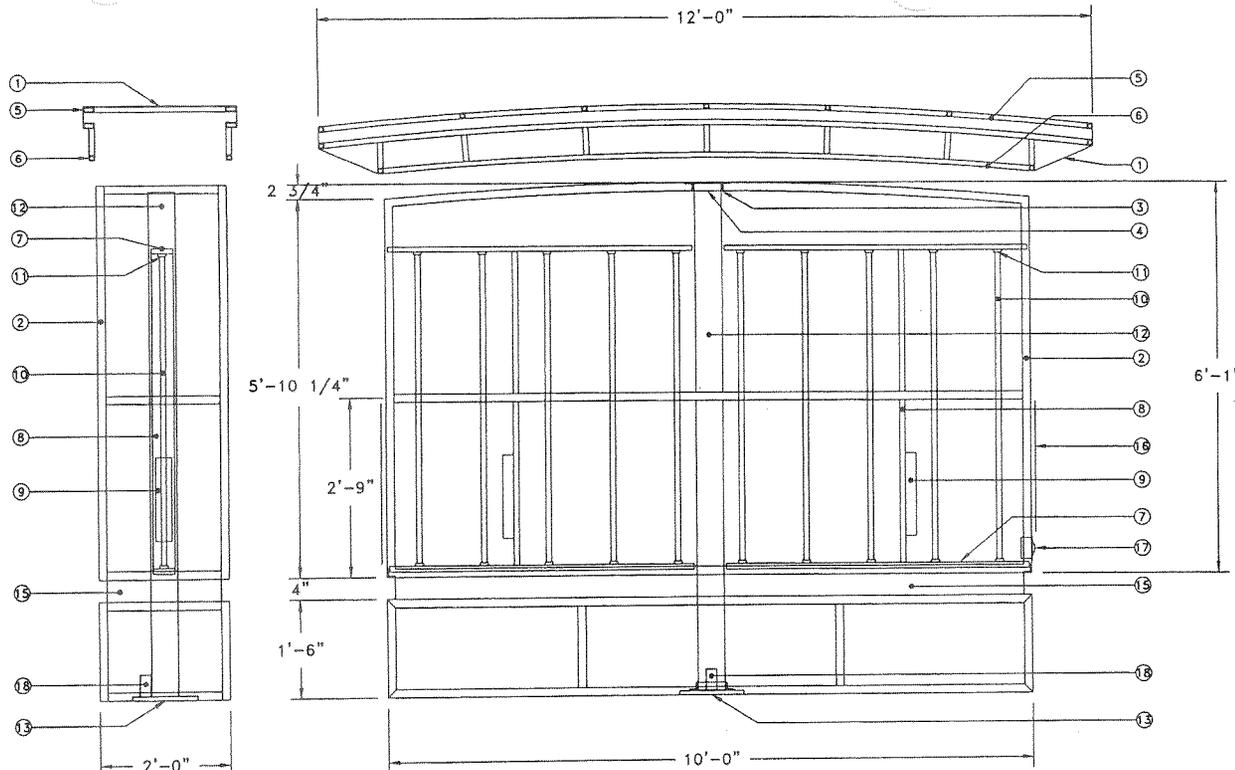

SPECIFICATIONS

FRAME

- 1 .063 ALUMINUM SKIN
- 2 1 1/2" X 1 1/2" X 3/16" ALUMINUM ANGLE
- 3 1 1/2" X 1/4" ALUMINUM STRAP
- 4 1 1/2" X 1 1/2" X 3/16" ANGLE IRON
- 5 1" X 2" X 1/8" ALUMINUM TUBE
- 6 1" X 1" X 1/8" ALUMINUM TUBE
- 7 ALUMINUM RACEWAY
- 8 ALUMINUM BALLAST CHANNEL
- 9 BALLAST: ALLANSON 672-AT 2-REQUIRED
- 10 LAMPS: F60T12 CW/HO 10-REQUIRED
- 11 SOCKETS: KULKA DOUBLE CONTACT SNAP IN LAMP HOLDERS 582 & 583
- 12 5" X 5" X 3/16" SQUARE TUBE
- 13 3/4" X 12" X 12" BASE PLATE
- 14 1/4" X 4" GUSSETS 4-REQUIRED
- 15 4" X 1.58" X .18" ALUMINUM C-CHANNEL
- 16 SERVICE DOORS - ONE EACH END
- 17 EXTERNAL ON/OFF SWITCH
- 18 ELECTRIC OUT PROVISION

FACE



- A .080 ROUTED ALUMINUM FACES
- B 3/16" CLEAR POLYCARBONATE BACKER
- C VT-3254 GREEN VINYL: "COURTYARD"
- D VT-0502 RED VINYL: TOP "MARRIOTT"
- E 3630-49 BURGUNDY VINYL: "RESIDENCE INN",
BOTTOM "MARRIOTT"

NOTES

- DESIGN FACTOR: 35 PSF
 FINISH: LACRYL 95 SERIES
 INTERIOR - WHITE
 EXTERIOR - MATCH BUILDING - STUCCO FINISH
 1 1/2" STRIPE ON FACE - 901 BLACK
- LAMPS INCLUDED
 U.L. APPROVED
 ELECTRICAL: 8.40 AMPS, 120 VOLTS


CROSS SECTION
SCALE: 3/4" = 1'-0"

FRAME & LAMP DETAIL
SCALE: 3/4" = 1'-0"

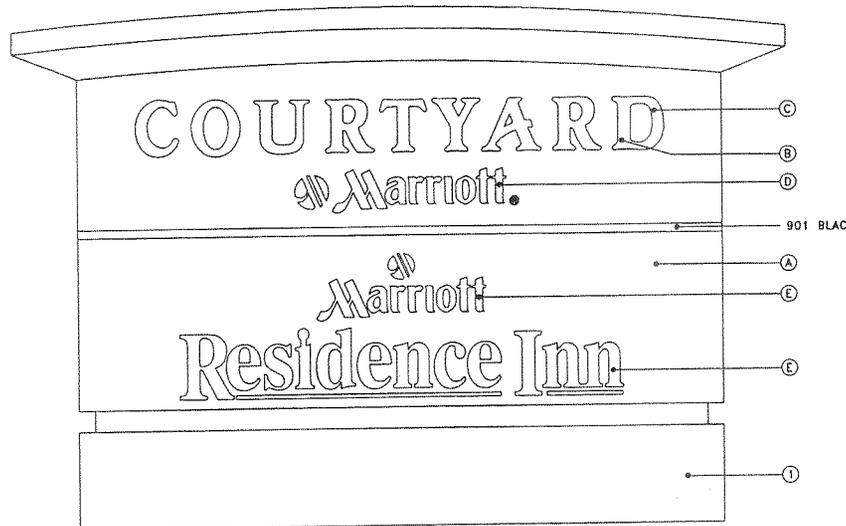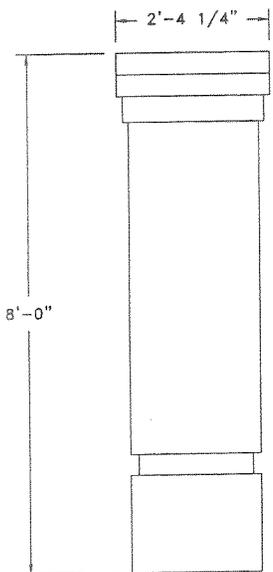

3/4 X 12 X 12
PLATE

1" HOLES
3/4" J-BOLTS

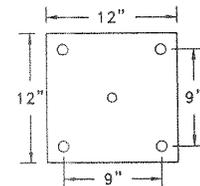

BASE PLATE
DETAIL
SCALE: 1" = 1'-0"

GRAPHICS DETAIL
SCALE: 3/4" = 1'-0"

Exhibit IV-2

MINI PRINT NOT TO SCALE

 P.O. BOX 210 700 21st Southwest Watertown, SD 57201 (605) 882-2244	TITLE	X X	DRWG. NO.	C38-00/122	SHEET	1	OF	1
	SIZE	AS NOTED	DRAWN BY:	SOJ/MMD	DATE	03/24/00	APPR. BY:	TDK
CUSTOMER	COURTYARD / RESIDENCE INN	LOCATION	REVISIONS		DATE	BT:		
DATE OF APPROVAL								