

APPROVE

— SUBJECT TO CONDITIONS —

CITY OF PALMDALE
PLANNING DEPARTMENT

CONDITIONAL USE PERMIT

C4P 03-10

K. Rife

DATE 3/29/04



SIGN PROGRAM

Palmdale, California

ultrasigns
ELECTRICAL ADVERTISING

Destination 08 Sign Program

PROJECT DIRECTORY

LANDLORD:

DESTINATION 0-8 LLC
C/O ROTHBART DEVELOPMENT
1801 AVENUE OF THE STARS, STE. #920
LOS ANGELES, CA 90067
TEL (310) 277-6288

SIGN CONSULTANT:

ULTRASIGNS ELECTRICAL ADVERTISING
5450 COMPLEX STREET #307
SAN DIEGO, CA 92123
TEL (858) 569-1400 X104
FAX (858) 569-1453

SIGN ADVANTAGE
20321 BIRCH STREET #200
NEWPORT BEACH, CA 92660
TEL (949) 553-2433
FAX (949) 553-2436

TABLE OF CONTENTS

1	COVER PAGE
2	TABLE OF CONTENTS
3	SUBMITTALS & APPROVALS
4	GENERAL CONSTRUCTION REQUIREMENTS
5	SIGNAGE SPECIFICATIONS
6	PROHIBITED SIGNS
7-10	CROSS SECTIONS
11-18	MAJOR TENANT WALL SIGNS
19	SINGLE PAD TENANT WALL SIGNS

GROUND SIGNS

20	MULTI TENANT GROUND DISPLAYS
21	DIRECTIONAL, PAD TENANT AND GAS MONUMENTS
22	MULTI TENANT MONUMENT SIGN
23	MULTI TENANT FREEWAY SIGN
24	SITE PLAN

Destination 08 Sign Program

A. INTRODUCTION

The intent of this sign criteria is to provide the guidelines necessary to achieve a visually coordinated, balanced and appealing sign environment, harmonious with the architecture of the project, while maintaining provisions for individual graphic expression.

Performance of this sign criteria shall be rigorously enforced and any nonconforming sign shall be removed by the tenant or his sign contractor at their expense, upon demand by the owner.

Exceptions to these standards shall not be permitted without approval from the Landlord and may require approval of a modification to the sign program application by the city.

Accordingly, the Landlord will retain full rights of approval for any sign used in the project.

No sign shall be installed without the written Landlord approval and the required City permits.

B. GENERAL LANDLORD/TENANT REQUIREMENTS:

1. Each tenant shall submit to landlord for written approval, three (3) copies of the detailed shop drawings of this proposed sign, indicating conformance with the sign criteria herein outlined.
2. The Landlord shall determine and approve the availability and position of a tenant name on any ground sign(s).
3. The tenant shall pay for all signs, related materials and installation fees (including final inspection costs).
4. The tenant shall obtain all necessary permits.
5. The tenant shall be responsible for fulfillment of all requirements of this sign criteria.
6. It is the responsibility of the tenants sign company to verify all conduit and transformer locations and service access prior to fabrication.
7. Should a sign be removed, it is the tenant's responsibility to patch all holes and paint surface to match the existing color.

Destination 08 Sign Program

C. GENERAL SIGN CONSTRUCTION REQUIREMENTS:

1. All signs and their installation shall comply with all local building and electrical codes.
2. All electrical signs will be fabricated by a U.L. approved sign company, according to U.L. specifications and bear U.L. Label.
3. Sign company to be fully licensed with the City and State and shall have full Workman's Compensation and general liability insurance.
4. All penetrations of building exterior surfaces are to be sealed, waterproofed and in colors to match exterior of building.
5. Internal illumination to be 30 milliamp neon, installed and labeled in accordance with the "National Board of Fire Underwriters Specifications" (except as noted otherwise).
6. Painted surfaces to have a semi gloss finish. Only paint containing acrylic polyurethane products can be used (except as noted otherwise).
7. Logo and letter heights shall be as specified and shall be determined by measuring the normal capital letter of a type font exclusive of swashes, ascenders, and descenders.
8. All sign fabrication work shall be of excellent quality. All logo images and type-styles shall be accurately reproduced. Lettering that approximates type-styles shall not be acceptable. The Owner reserves the right to reject any fabrication work deemed to be below standard.
9. All lighting must match the exact specification of the approved working drawings. No exposed conduits or race ways will be allowed.
10. Signs must be made of durable rust-inhibited materials that are appropriate and complimentary to the building.
11. Color coatings shall exactly match the colors specified on the approved plans.
12. Joining of materials (e.g., seams) shall be finished in way as to be unnoticeable. Visible welds shall be continuous and ground smooth. Rivets, screws, and other fasteners that extend to visible surfaces shall be flush, filled, and finished so as to be unnoticeable.
13. Finished surfaces of metal shall be free from canning and warping. All sign finishes shall be free from dust, orange peel, drips, and runs and shall have a uniform surface conforming to the highest standards of the industry.
14. In no case shall any manufacturer's label be visible from the street from normal viewing angles.
15. Exposed raceways are only permitted if they are incorporated into the overall sign design and specifically approved by Landlord.
16. Exposed junction boxes, lamps, tubing, or neon crossovers of any type are not permitted.

Destination O8 Sign Program

D. SIGNAGE SPECIFICATIONS:

The intent of this criteria is to encourage creativity to ensure the individuality of each tenant sign as opposed to similar sign design, construction, and colors repeated throughout the project.

The following types of construction will be allowed:

- Acrylic face channel letters
- Through face and halo channel letters
- Reverse pan channel letters
- Open pan channel letters
- Push thru letters and logos in aluminum cabinets
- Logo modules with applied vinyl graphics
- Flat cut out dimensional shapes and accents
- Metal screen mesh

The use of at least two types of the above to be incorporated into each sign design is encouraged.

The idea of using dissimilar materials and creating signs with varying colors, layers and textures will create an exciting and appealing retail environment.

The use of dimensional and layered icons is also encouraged.

Stacked copy is permitted.

Ascending and descending shapes shall not be included in allocated square footage except for the area they occupy.

All tenants who have leased space adjacent to building storefront shall be allocated at least one sign for each building wall face.

The length shall not exceed 75% of tenants leased premises adjacent to storefront.

Each tenant shall be allocated a sign on each side of the premises that faces a street or the parking lot.

Sign area available shall be calculated at two square feet of sign area for each lineal foot of leased premises in accordance with the regulations stipulated by the city's municipal code.

Destination 08 Sign Program

E. PROHIBITED SIGNS:

1. Signs constituting a Traffic Hazard

No person shall install or maintain, or cause to be installed or maintained, any sign which simulates or imitates in size, color, lettering or design any traffic sign or signal, or which makes use of the words "STOP", "LOOK", "DANGER" or any words, phrases, symbols, or characters in such a manner as to interfere with, mislead or confuse traffic.

2. Signs in Proximity to Utility Lines:

Signs which have less horizontal or vertical clearance from authorized communication or energized electrical power lines that are prescribed by the laws of the State of California are prohibited.

3. Painted letters will not be permitted.

4. Wall signs may not project above the top of a parapet, the roof line at the wall, roof line or attached to the building.

5. There shall be no signs that are flashing, moving or audible unless approved by the landlord and city of Palmdale.

6. Signs must be architecturally compatible with the entire center.

7. Vehicle Signs: Signs on or affixed to trucks, automobiles, trailers, or other vehicles which advertise, identify, or provide direction to a use or activity not related to its lawful activity are prohibited. Also, vehicle signs shall not be used as an additional advertising mechanism for tenants.

8. Light Bulb Strings:

External displays, other than temporary decorative holiday lighting which consists of unshielded light bulbs are prohibited. An exception hereto may be granted by the Landlord when the display is an integral part of the design character of the activity to which it relates.

9. Banners used for advertising purposes:

Temporary banners may be permitted subject to Palmdale Zoning Code requirements, Landlord's, and City approval.

10. Billboard Signs are not permitted.

11. The use of permanent sale sign is prohibited. The temporary use of these signs are limited to a thirty-day period and is restricted to signs affixed to the interior of windows which do not occupy more than 20% of the window area. Each business is permitted a total of not more than ninety (90) days of temporary window sale signs per calendar year.


F. ABANDONMENT OF SIGNS:

Any tenant sign left after thirty (30) days from vacating premises shall become the property of Landlord.

Destination 08 Sign Program

SECTION A


NEW SINGLE FACED INTERNALLY ILLUMINATED LEXAN FACED CHANNEL LETTER DISPLAY
USE STANDARD ALUMINUM CONSTRUCTION WITH MATTHEWS (OR EQUIVALENT) SEMI GLOSS ACRYLIC POLYURETHANE FINISH, FACES USE TRANSLUCENT LEXAN WITH 3/4" TRIM CAP, ILLUMINATE WITH 30 ma NEON, PAINT RETURNS.

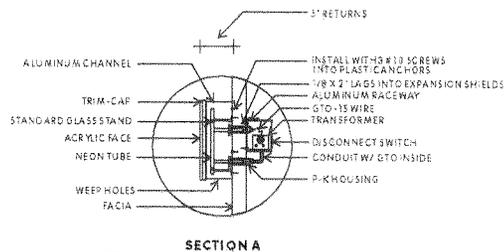

SECTION A
SIGN TO BE UL APPROVED AND BEAR UL LABEL
**LEXAN FACED CHANNEL LETTERS
PK HOUSINGS**

SECTION B


NEW SINGLE FACED ILLUMINATED WALL DISPLAY. USE FLAT CUT OUT .090 ALUMINUM GRAPHICS WITH NEON BEHIND, PAINT ALUMINUM MATTHEWS (OR EQUIVALENT) SEMI GLOSS ACRYLIC POLYURETHANE, USE NEON WITH PK TYPE HOUSINGS,

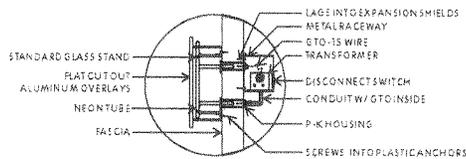

SECTION B
SIGN TO BE UL APPROVED AND BEAR UL LABEL
EXPOSED NEON WITH ALUMINUM FACE OVERLAYS

SECTION C

NEW SINGLE FACED INTERNALLY ILLUMINATED ALUMINUM FACED CHANNEL LETTER DISPLAY WITH THROUGH FACE AND HALO ILLUMINATION. USE STANDARD ALUMINUM CONSTRUCTION WITH MATTHEWS (OR EQUIVALENT) SEMI GLOSS ACRYLIC POLYURETHANE FINISH, ROUTE OUT WHERE GRAPHICS OCCUR AND BACK UP WITH LEXAN, ILLUMINATE WITH 30 ma NEON THROUGH FACE AND HALO, PAINT ALUMINUM FACE AND RETURNS.

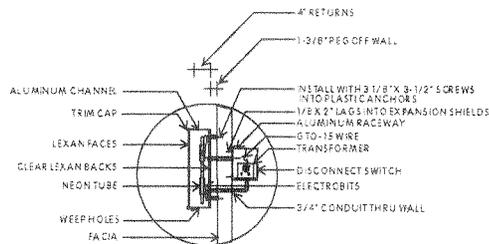


SECTION C
SIGN TO BE UL APPROVED AND BEAR UL LABEL
**LEXAN FACED CHANNEL LETTERS
THROUGH FACE AND HALO ILLUMINATION**


SECTION D

SAME AS "D" EXCEPT ROUTE OUT WHERE GRAPHICS OCCUR AND PUSH THROUGH 1/2" CLEAR PLEX WITH APPLIED VINYL OVERLAYS,

NOTE: ALL SIGNS MAY UTILIZE DIGITAL VINYL PRINTING ON FACES OF ILLUMINATED OR NON ILLUMINATED SURFACES.

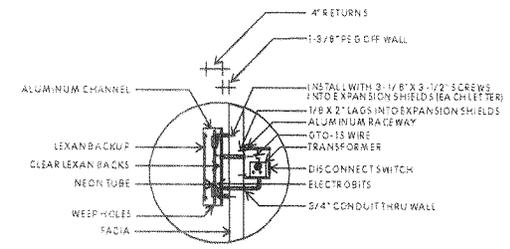

SECTION D
SIGN TO BE UL APPROVED AND BEAR UL LABEL
**REVERSE PAN CHANNELS
THROUGH FACE AND HALO ILLUMINATION**

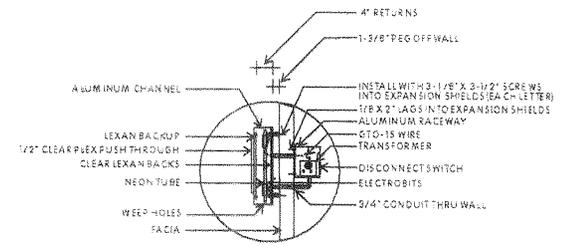


SECTION E
SIGN TO BE UL APPROVED AND BEAR UL LABEL
**REVERSE PAN CHANNELS
THROUGH FACE AND HALO ILLUMINATION
PUSH THROUGH GRAPHICS**

ultrasigns
ELECTRICAL ADVERTISING

MAJOR RETAIL 1 - SIGNAGE DETAILS

Illuminated Signage Detail

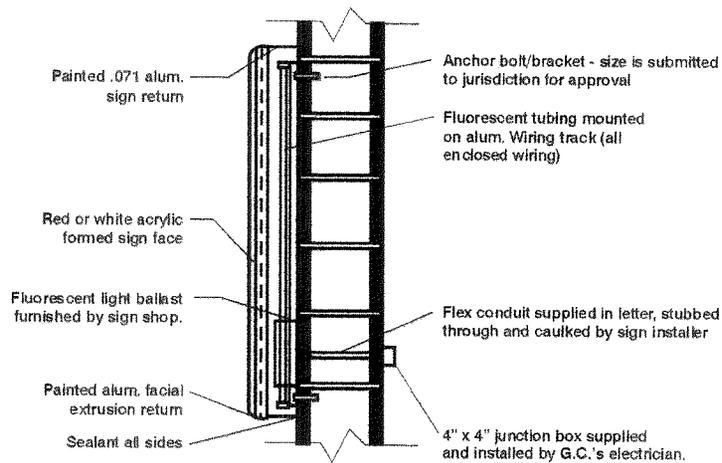

***NOTE:** MAJOR RETAIL 1 RESERVES THE RIGHT TO REPLACE THE FLUORESCENT TUBING WITH LED.

Illuminated Sign


Configuration: Channel letters with vacuum formed face (pan-formed) anchored to building surface (concrete block or plaster). Internally illuminated with fluorescent tube or LED.

Face: Constructed with Sunguard Weatherable Polycarbonate

Color: High Performance White / Red PMS 3630-73

Mounting: Anchor bolt/bracket - size to be submitted to jurisdiction for approval prior to installation. Minimum 3 anchors per sign.

Non-illuminated Signage Detail

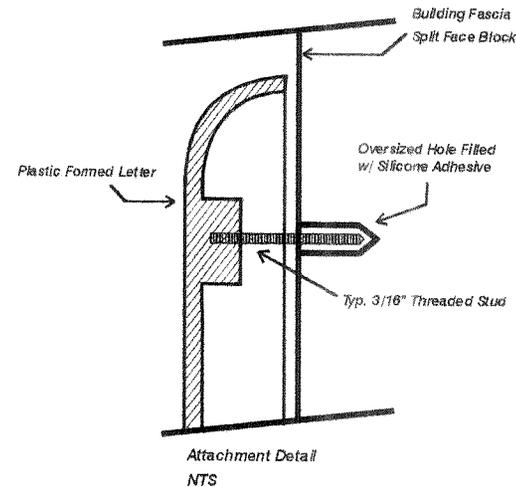

Non-Illuminated Sign

Configuration: Plastic formed letters stud mounted to building surface (concrete block or plaster).


Face: Constructed with Sta-Tuf Plastic

Color: High Performance White / Red PMS 3630-73 / Yellow 108


Mounting: Threaded stud - size to be submitted to jurisdiction for approval prior to installation. Minimum 3 studs per sign.

MAJOR RETAIL 2 - SIGNAGE DETAILS

Illuminated Signage Detail

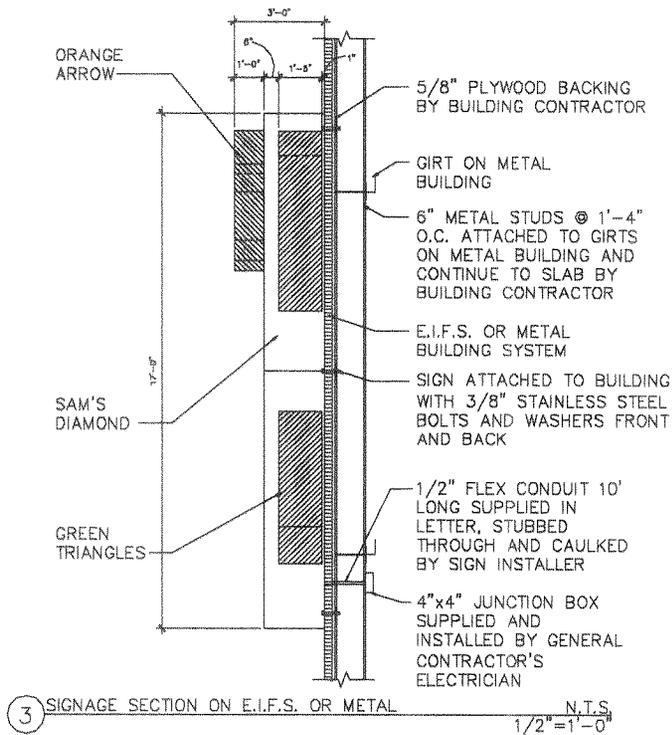


Externally Illuminated Signage Detail

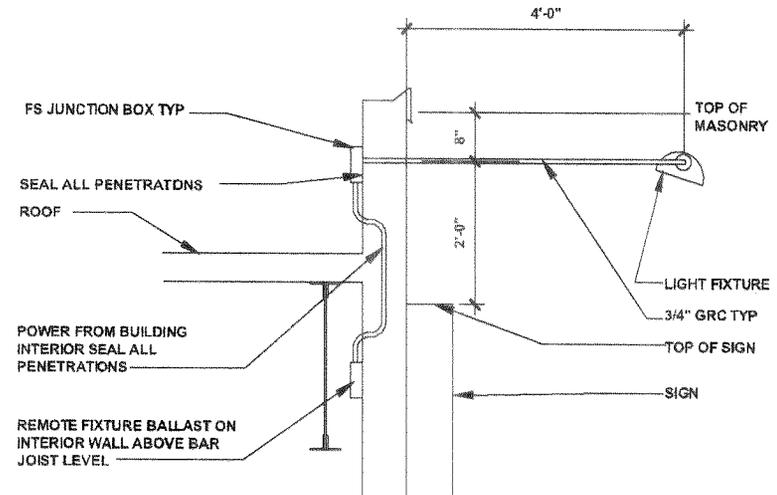


* 3 light fixtures per each externally illuminated sign.

FUELING STATION - SIGNAGE DETAILS

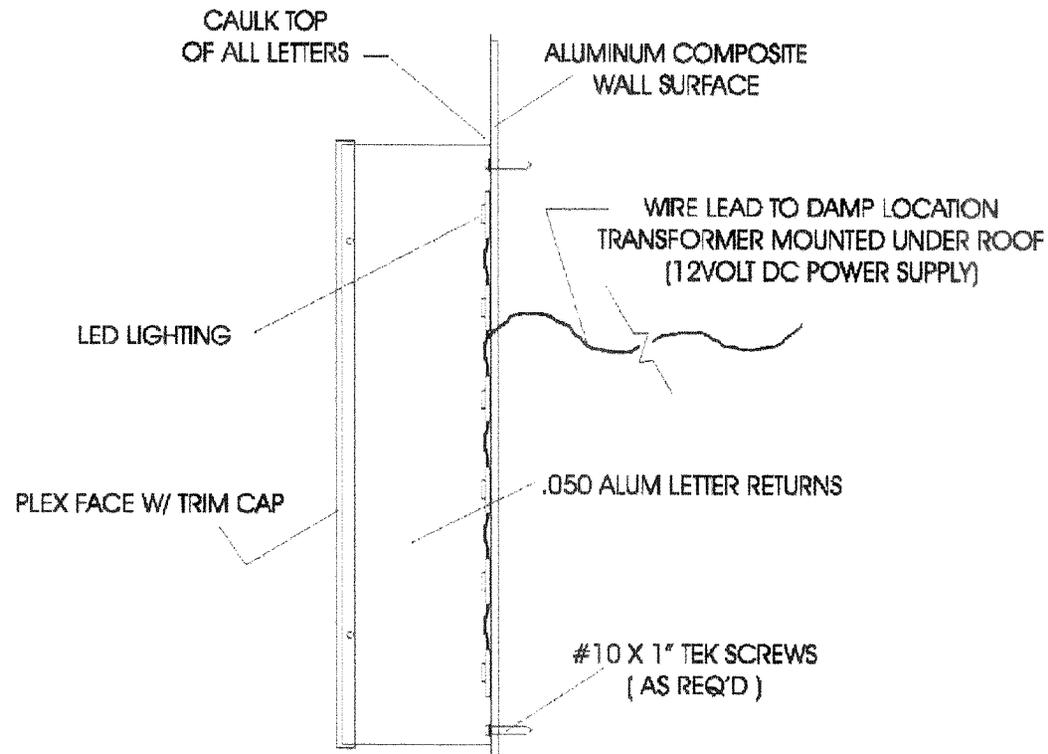

Install per City of Palmdale Sign Policy D-12

Destination 08 Sign Program

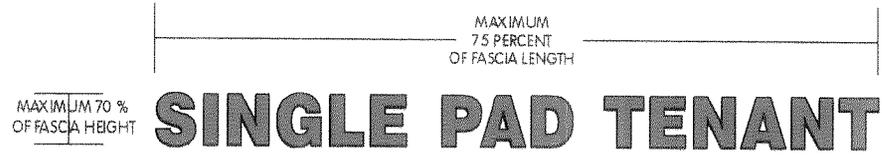


SIGN AREA TO BE CALCULATED AT 2 SQUARE FEET OF SIGN PER LINEAL FOOT OF LEASED PREMISES.



TYPICAL SINGLE PAD TENANT ELEVATION

Destination O-Eight Sign Program

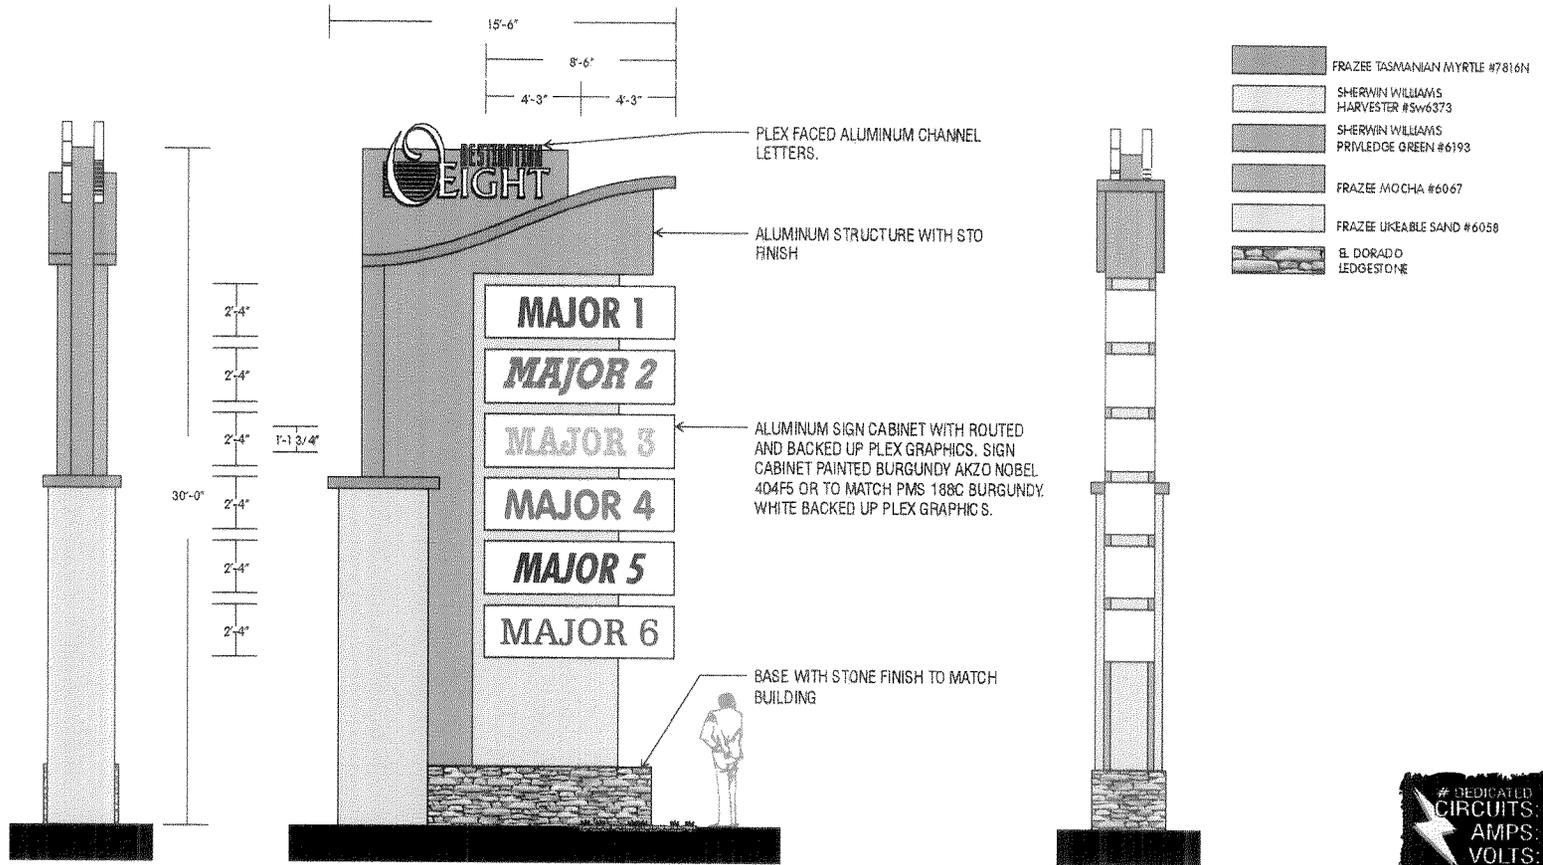


SIGN **AAV** MULTI TENANT GROUND SIGN SCALE 3/16"=1'-0"

NEW DOUBLE FACED ILLUMINATED GROUND DISPLAY (MAKE TWO)
 USE STANDARD ALUMINUM CONSTRUCTION WITH ANGLE FRAME AND STEEL PIPE SUPPORT INTO CEMENT FOOTING,
 SEE ENGINEERS SPECS FOR STRUCTURAL CALCULATIONS, SIGN TO BE UL APPROVED AND BEAR UL LABEL,
 VERIFY EXACT LOCATION OF SIGN PRIOR TO INSTALLATION.

DEDICATED
 CIRCUITS: 3
 AMPS: 20
 VOLTS: 120


ultrasigns
 ELECTRICAL ADVERTISING

Destination 08 Sign Program

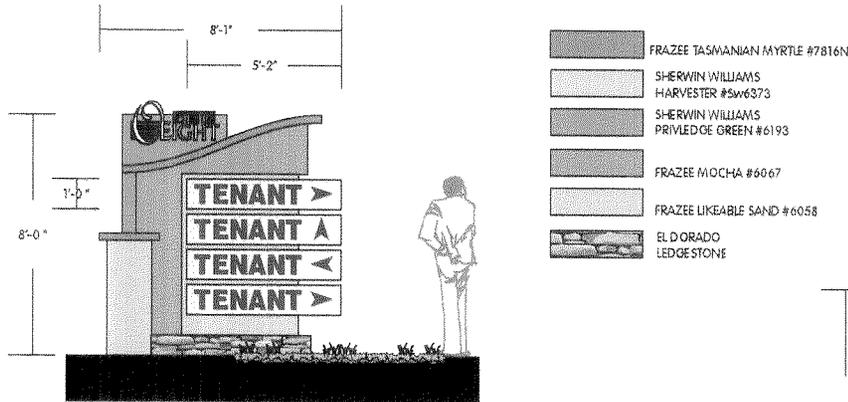

SIGN **B** DIRECTIONAL MONUMENT SIGN SCALE 1/4"=1'-0"


NEW DOUBLE FACED NON-ILLUMINATED GROUND DISPLAY, USE STANDARD ALUMINUM CONSTRUCTION WITH ANGLE FRAME AND STEEL PIPE SUPPORT INTO CEMENT FOOTING, SEE ENGINEERS SPECS FOR STRUCTURAL CALCULATIONS, VERIFY EXACT LOCATION OF SIGN PRIOR TO INSTALLATION.

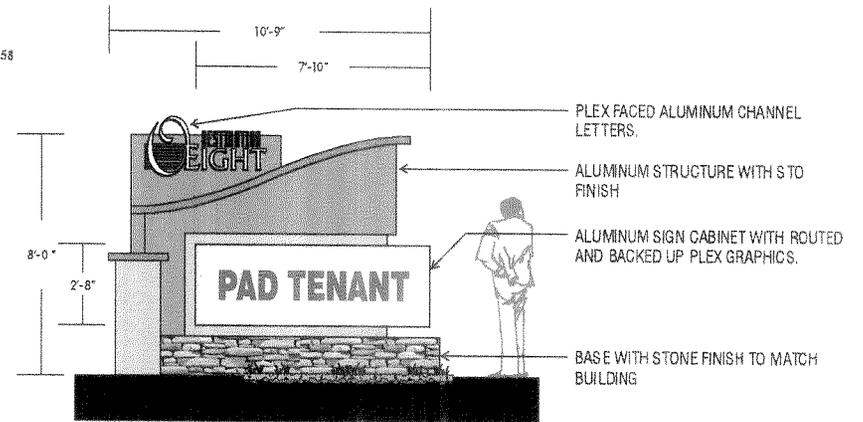

SIGN **C1 C2 C3 C4 C5 C6 C7 C8 C9**


SINGLE PAD TENANT MONUMENT SIGN SCALE 1/4"=1'-0"

NEW DOUBLE FACED ILLUMINATED GROUND DISPLAYS, USE STANDARD ALUMINUM CONSTRUCTION WITH ANGLE FRAME AND STEEL PIPE SUPPORT INTO CEMENT FOOTING, SEE ENGINEERS SPECS FOR STRUCTURAL CALCULATIONS, SIGN TO BE UL APPROVED AND BEAR UL LABEL, VERIFY EXACT LOCATION OF SIGN PRIOR TO INSTALLATION.

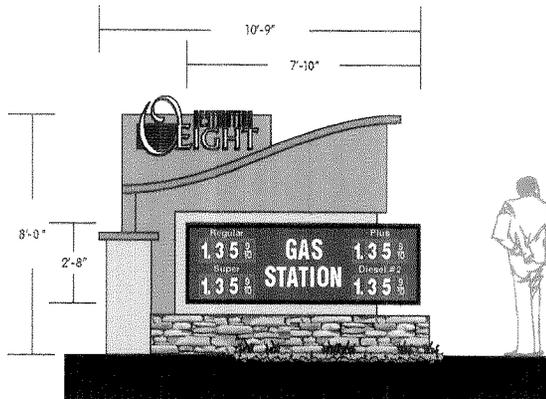

SIGN **D** GAS STATION MONUMENT SIGN SCALE 1/4"=1'-0"


NEW DOUBLE FACED ILLUMINATED GROUND DISPLAYS, USE STANDARD ALUMINUM CONSTRUCTION WITH ANGLE FRAME AND STEEL PIPE SUPPORT INTO CEMENT FOOTING, SEE ENGINEERS SPECS FOR STRUCTURAL CALCULATIONS, SIGN TO BE UL APPROVED AND BEAR UL LABEL, VERIFY EXACT LOCATION OF SIGN PRIOR TO INSTALLATION.

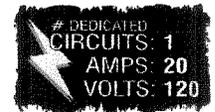

EACH MONUMENT LOCATION



Destination O8 Sign Program

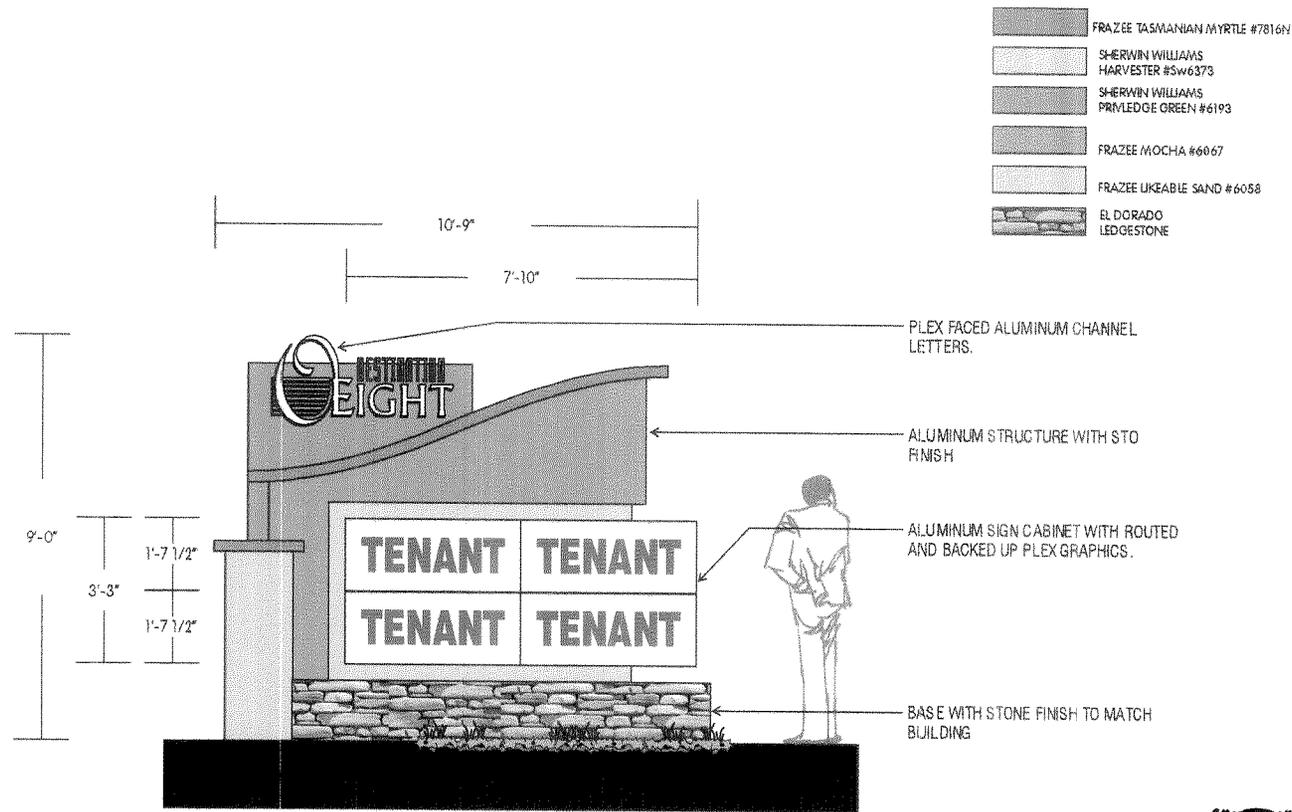

SIGN **E1** **E2**


MULTI TENANT MONUMENT SIGN SCALE 3/8" = 1'-0"

NEW DOUBLE FACED ILLUMINATED GROUND DISPLAYS.
 USE STANDARD ALUMINUM CONSTRUCTION WITH ANGLE FRAME AND STEEL PIPE SUPPORT INTO CEMENT FOOTING.
 SEE ENGINEERS SPECS FOR STRUCTURAL CALCULATIONS. SIGN TO BE UL APPROVED AND BEAR UL LABEL,
 VERIFY EXACT LOCATION OF SIGN PRIOR TO INSTALLATION.

DEDICATED
 CIRCUITS: 1
 AMPS: 20
 VOLTS: 120

ultrasigns
 ELECTRICAL ADVERTISING

Destination O-Eight Sign Program

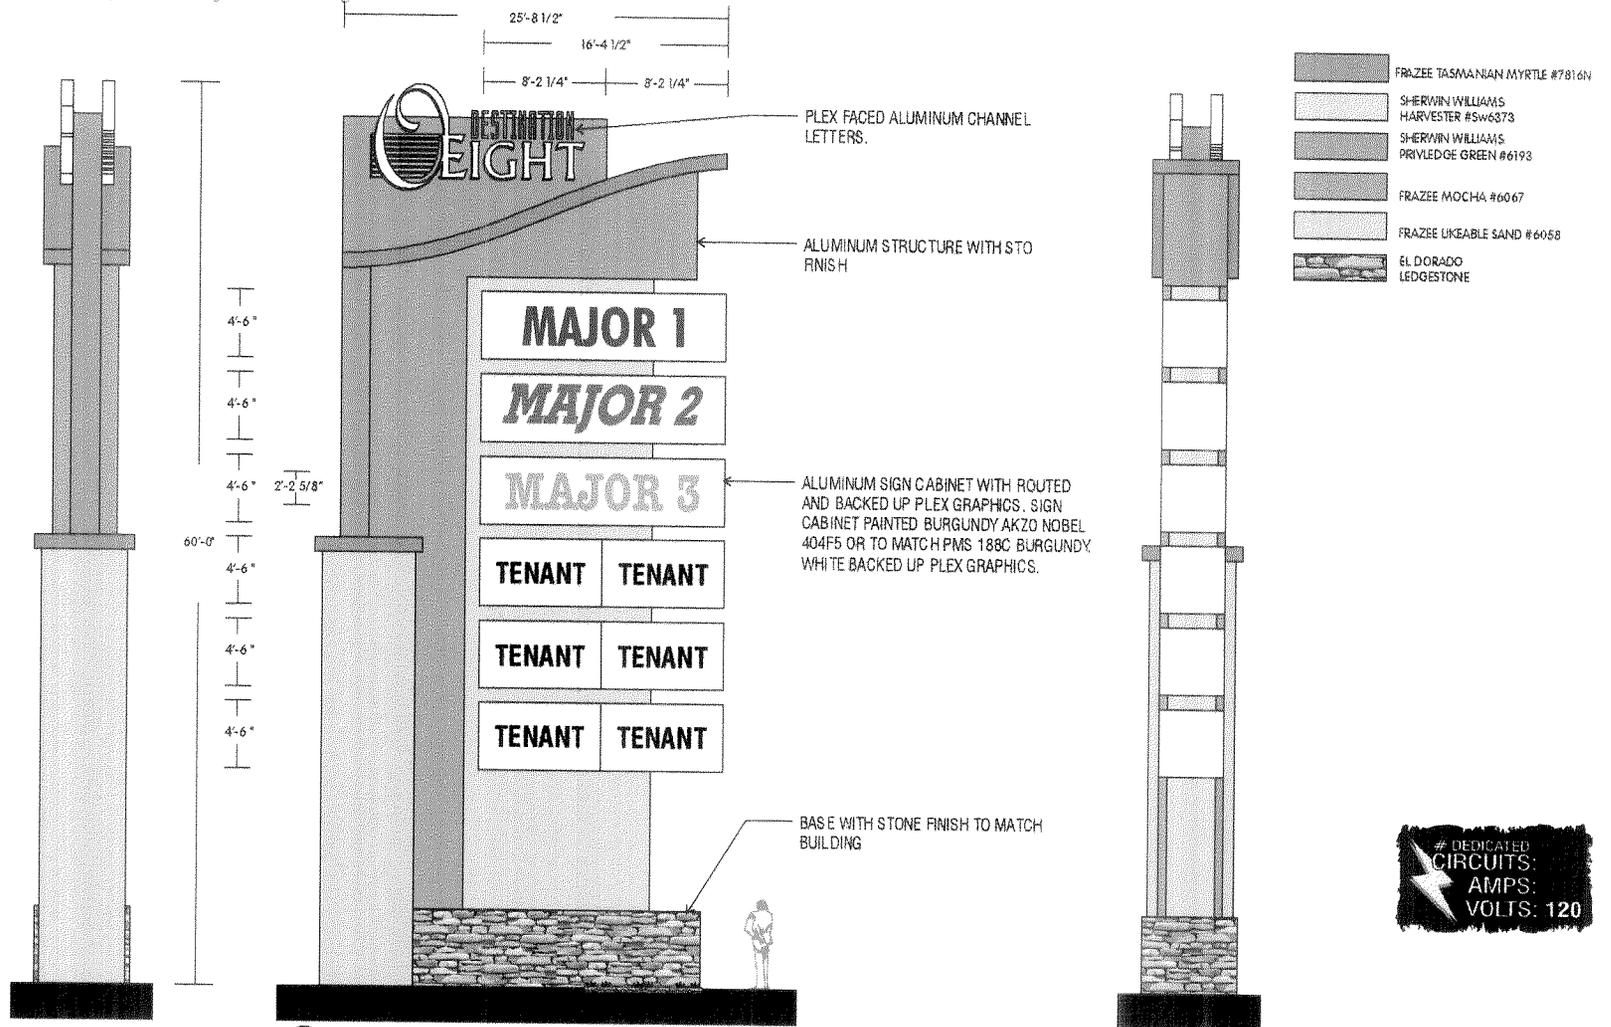

SIGN F MULTI TENANT FREEWAY SIGN SCALE 1/8"=1'-0"

NEW DOUBLE FACED ILLUMINATED FREEWAY DISPLAY
 USE STANDARD ALUMINUM CONSTRUCTION WITH ANGLE FRAME AND STEEL PIPE SUPPORT INTO CEMENT FOOTING,
 SEE ENGINEERS SPECS FOR STRUCTURAL CALCULATIONS. SIGN TO BE UL APPROVED AND BEAR UL LABEL,
 VERIFY EXACT LOCATION OF SIGN PRIOR TO INSTALLATION.

Destination 08 Sign Program

